


PLAN 3 ADA  
970 SQ.FT.  
2 BR + 1 BA

PLAN 2 ADA  
973 SQ.FT.  
2 BR + 2 BA

PLAN 2 ADA  
973 SQ.FT.  
2 BR + 2 BA

PLAN 3 ADA  
970 SQ.FT.  
2 BR + 1 BA

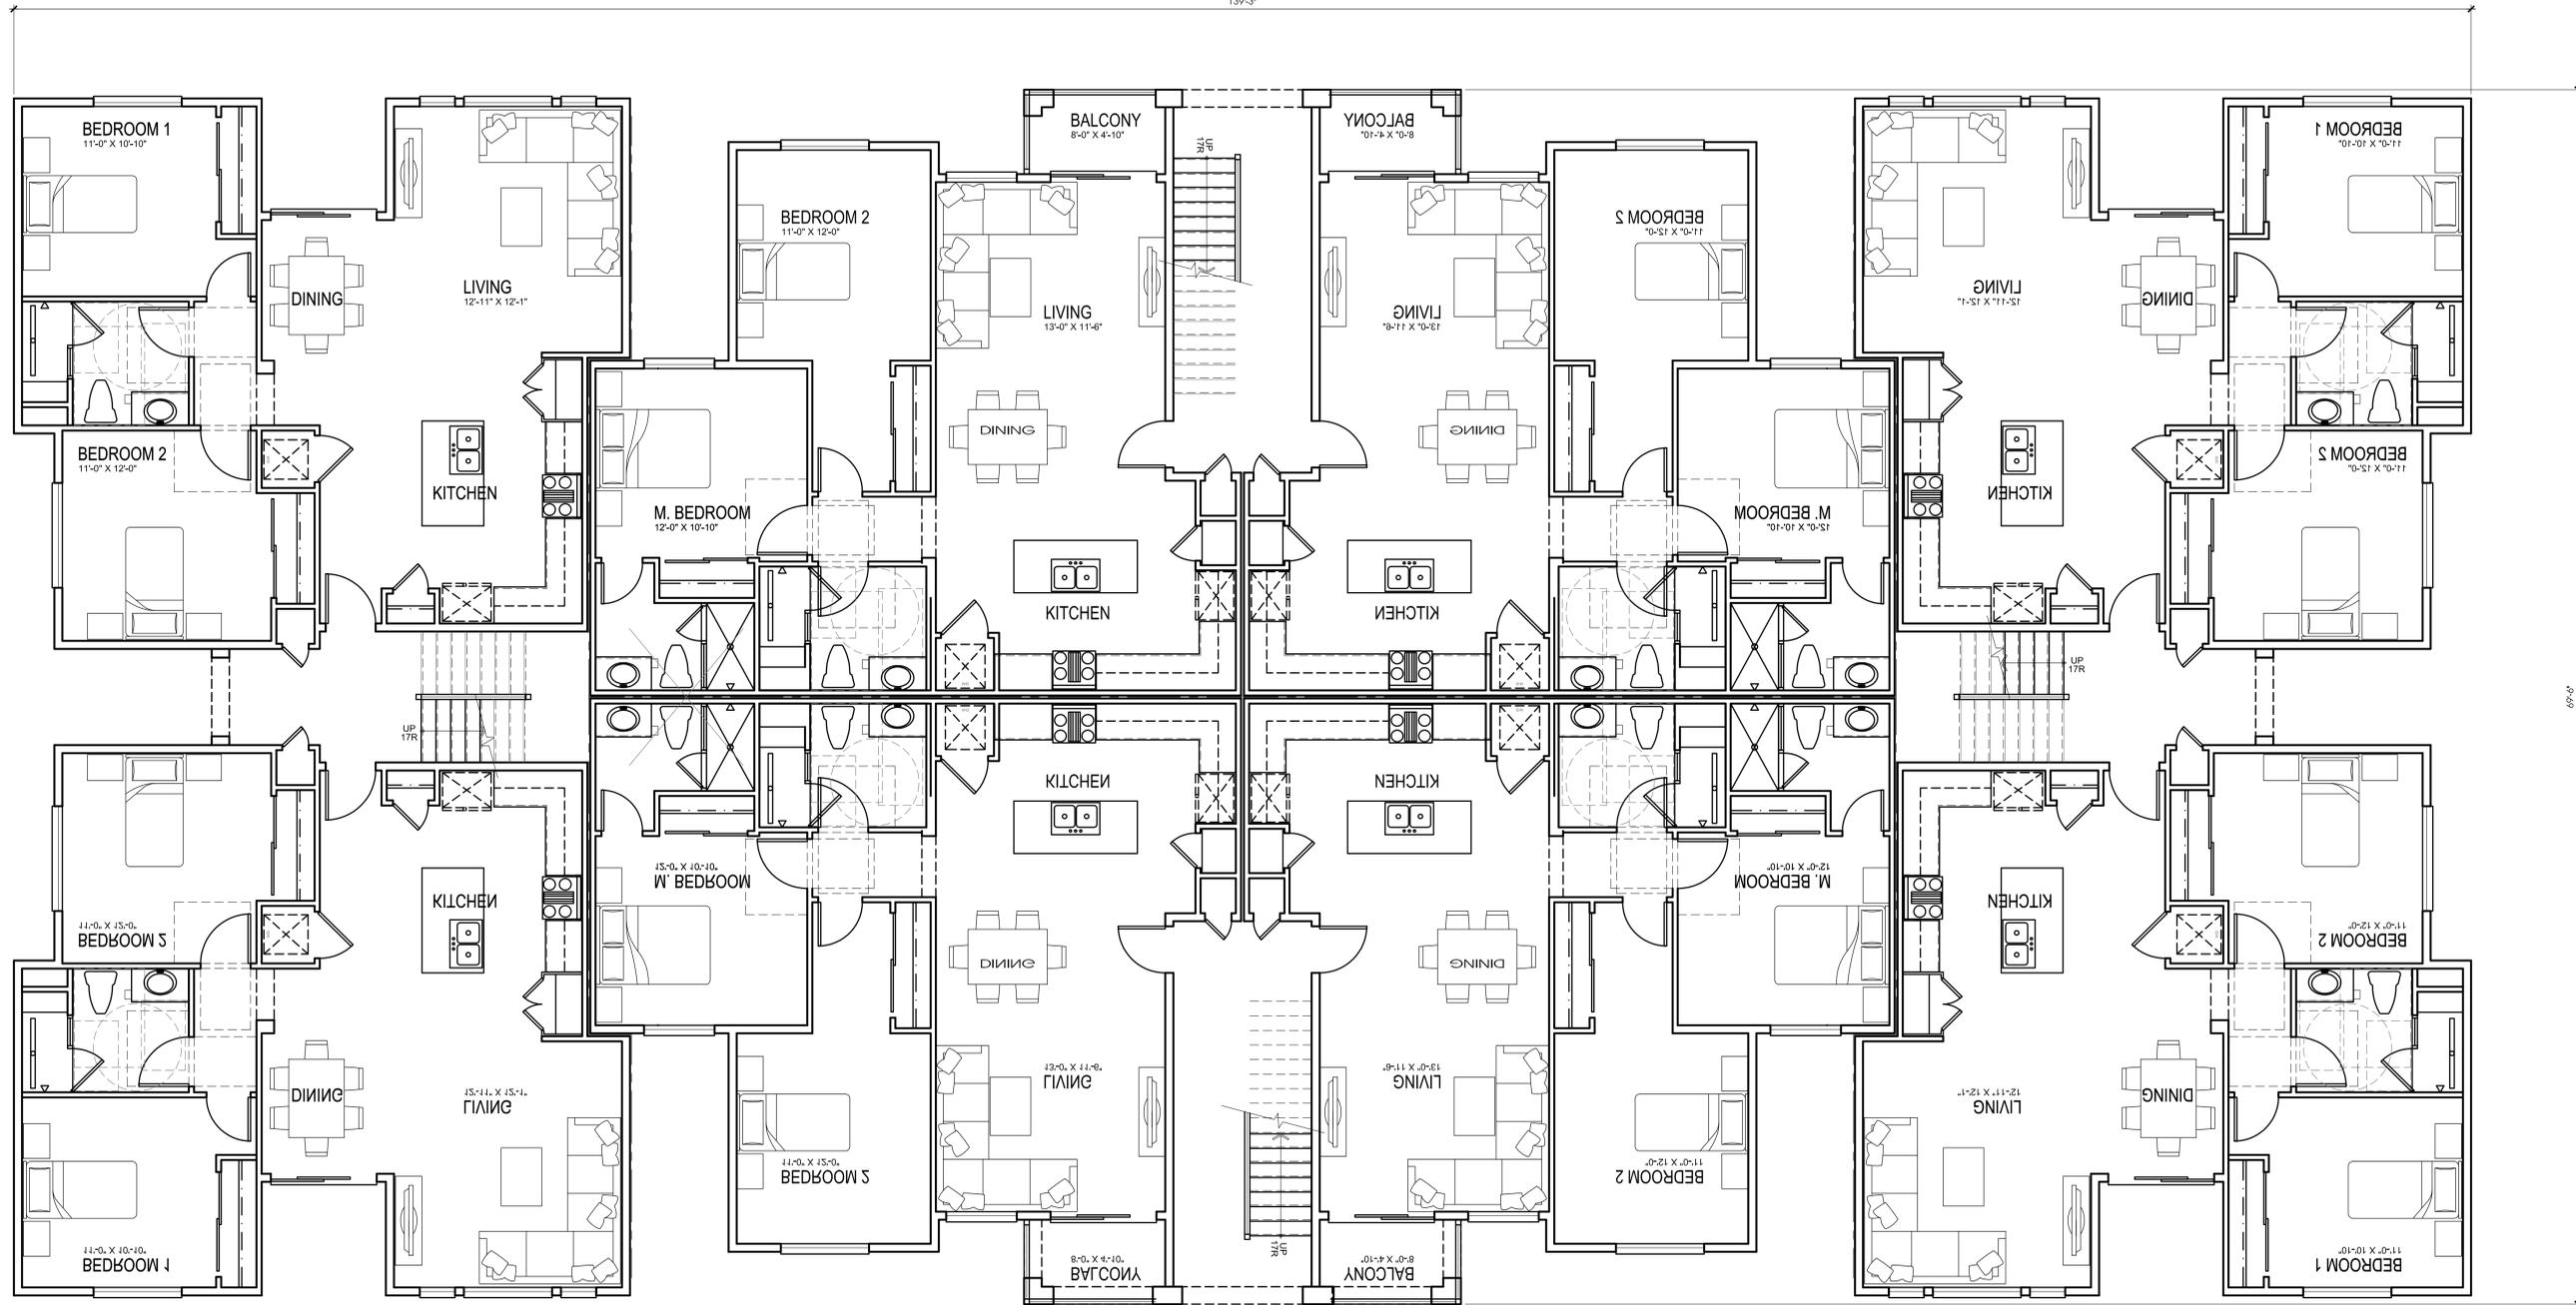

PLAN 3 ADA  
970 SQ.FT.  
2 BR + 1 BA

PLAN 2 ADA  
973 SQ.FT.  
2 BR + 2 BA

PLAN 2 ADA  
973 SQ.FT.  
2 BR + 2 BA

PLAN 3 ADA  
970 SQ.FT.  
2 BR + 1 BA

**BLDG. A**  
1ST FLOOR  
**WASHINGTON MULTI-FAMILY**

WASHINGTON STATE




PLAN 3  
970 SQ.FT.  
2 BR + 1 BA

PLAN 2  
973 SQ.FT.  
2 BR + 2 BA

PLAN 2  
973 SQ.FT.  
2 BR + 2 BA

PLAN 3  
970 SQ.FT.  
2 BR + 1 BA

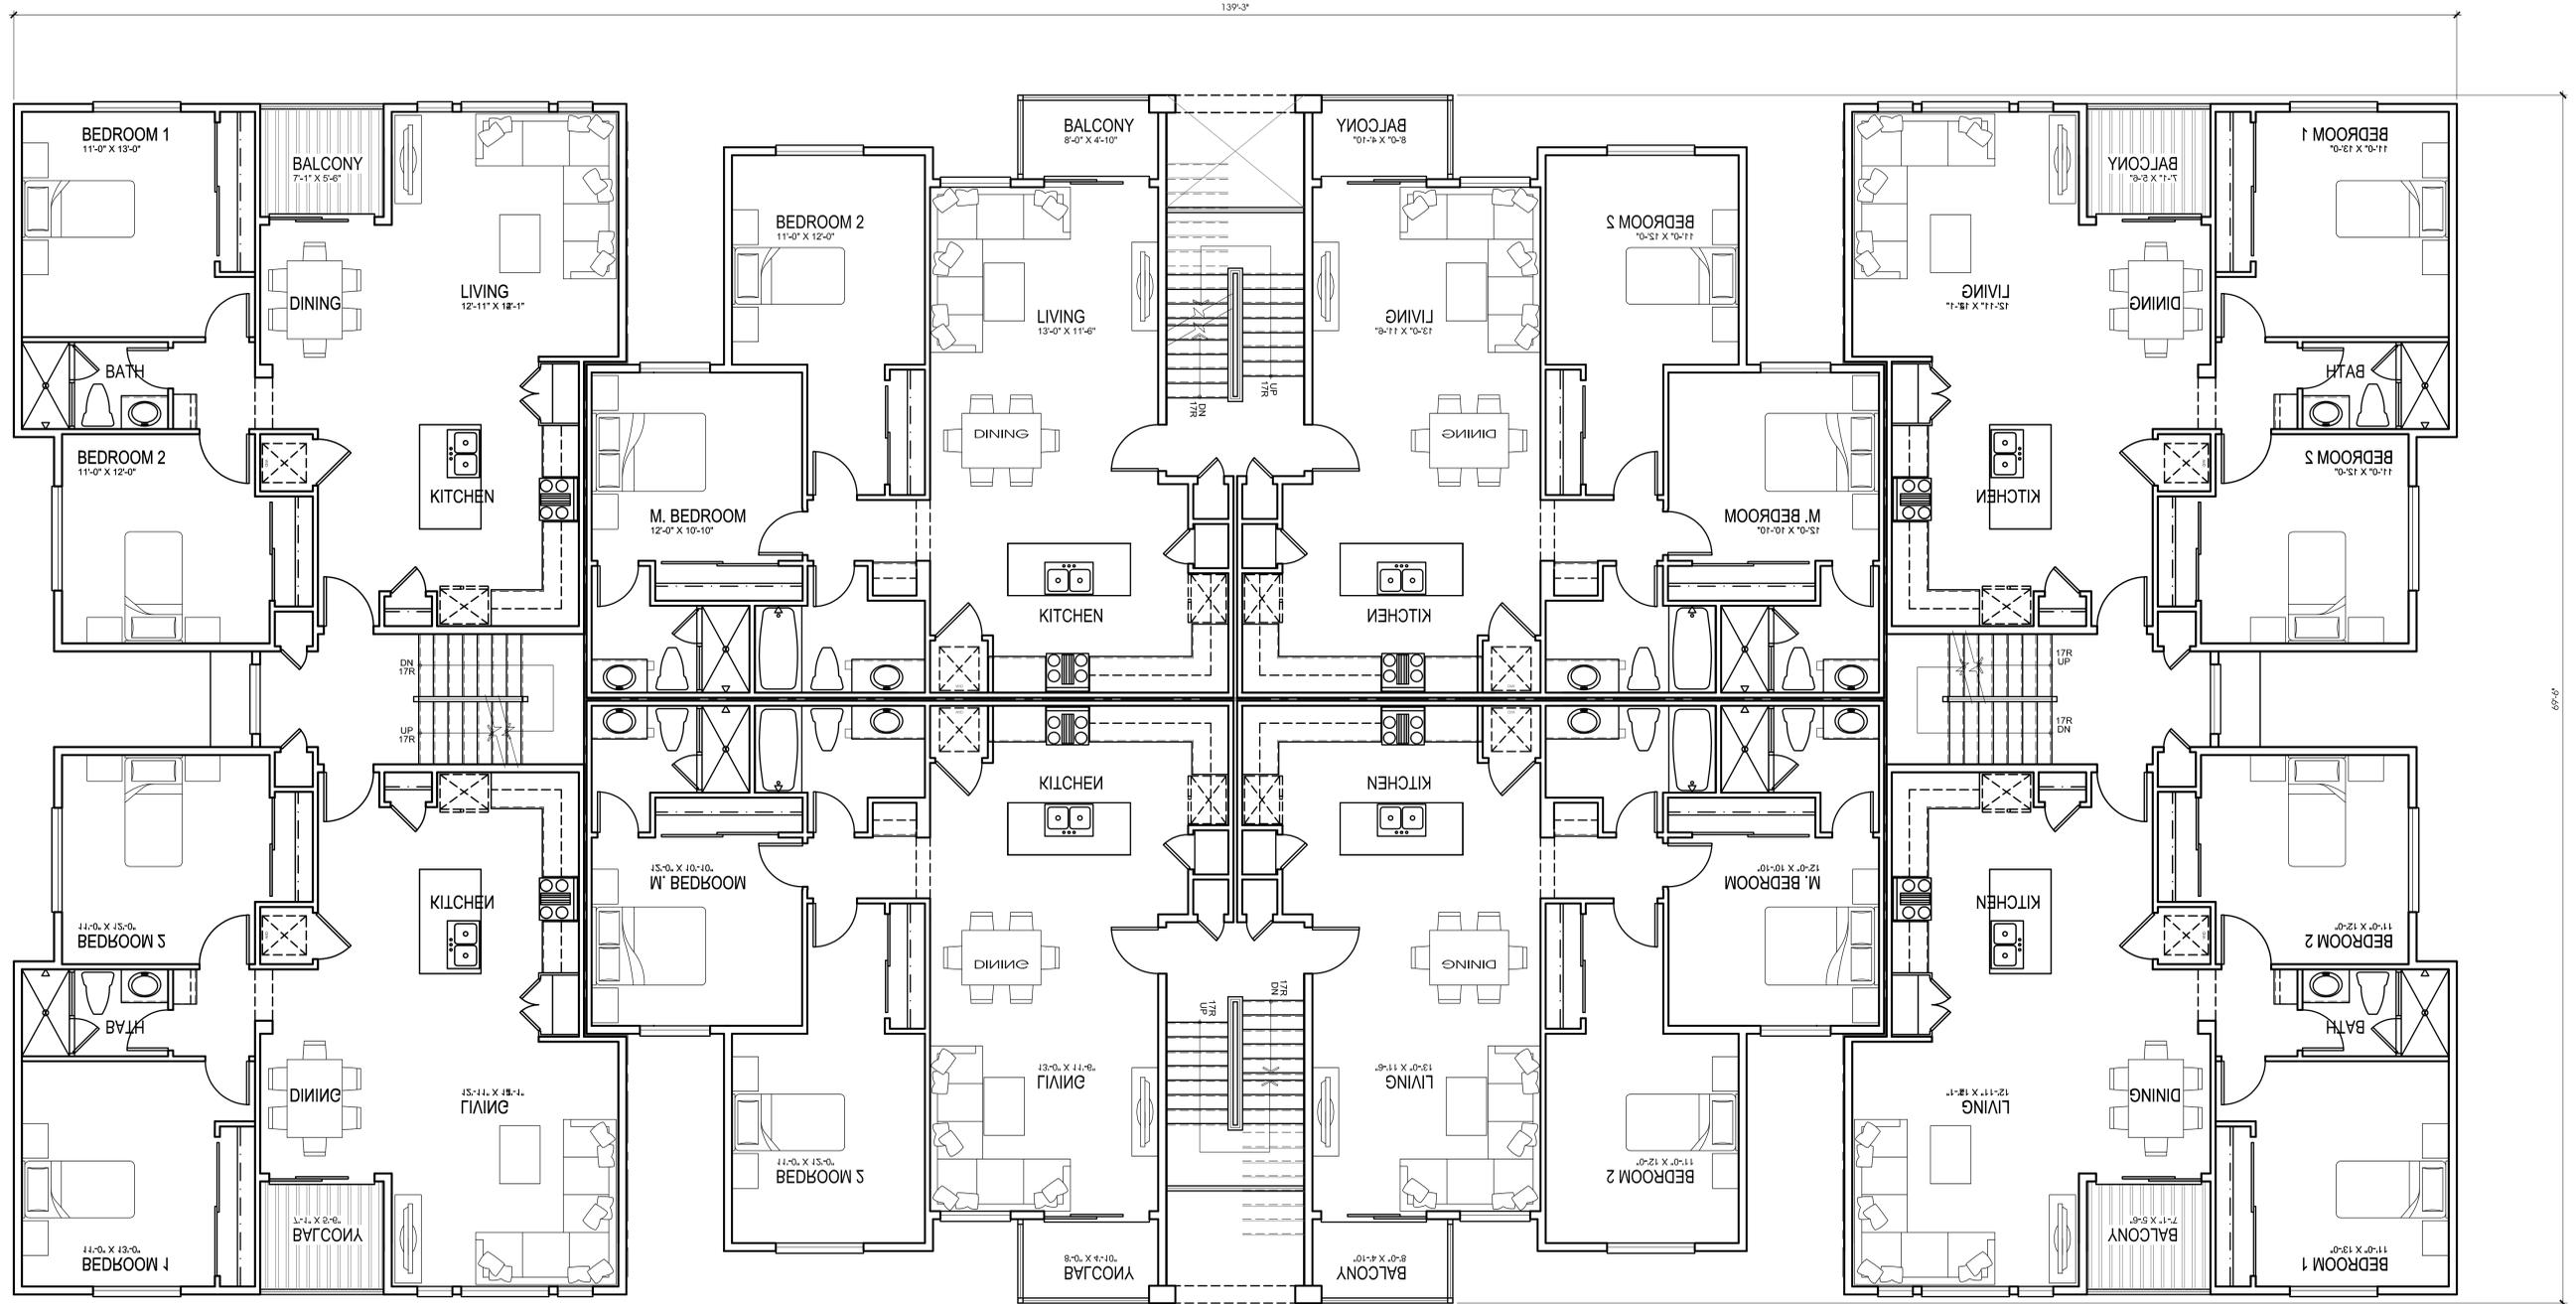

PLAN 3  
970 SQ.FT.  
2 BR + 1 BA

PLAN 2  
973 SQ.FT.  
2 BR + 2 BA

PLAN 2  
973 SQ.FT.  
2 BR + 2 BA

PLAN 3  
970 SQ.FT.  
2 BR + 1 BA

**BLDG. A**  
2ND FLOOR  
**WASHINGTON MULTI-FAMILY**

WASHINGTON STATE




PLAN 3  
970 SQ.FT.  
2 BR + 1 BA

PLAN 2  
973 SQ.FT.  
2 BR + 2 BA

PLAN 2  
973 SQ.FT.  
2 BR + 2 BA

PLAN 3  
970 SQ.FT.  
2 BR + 1 BA

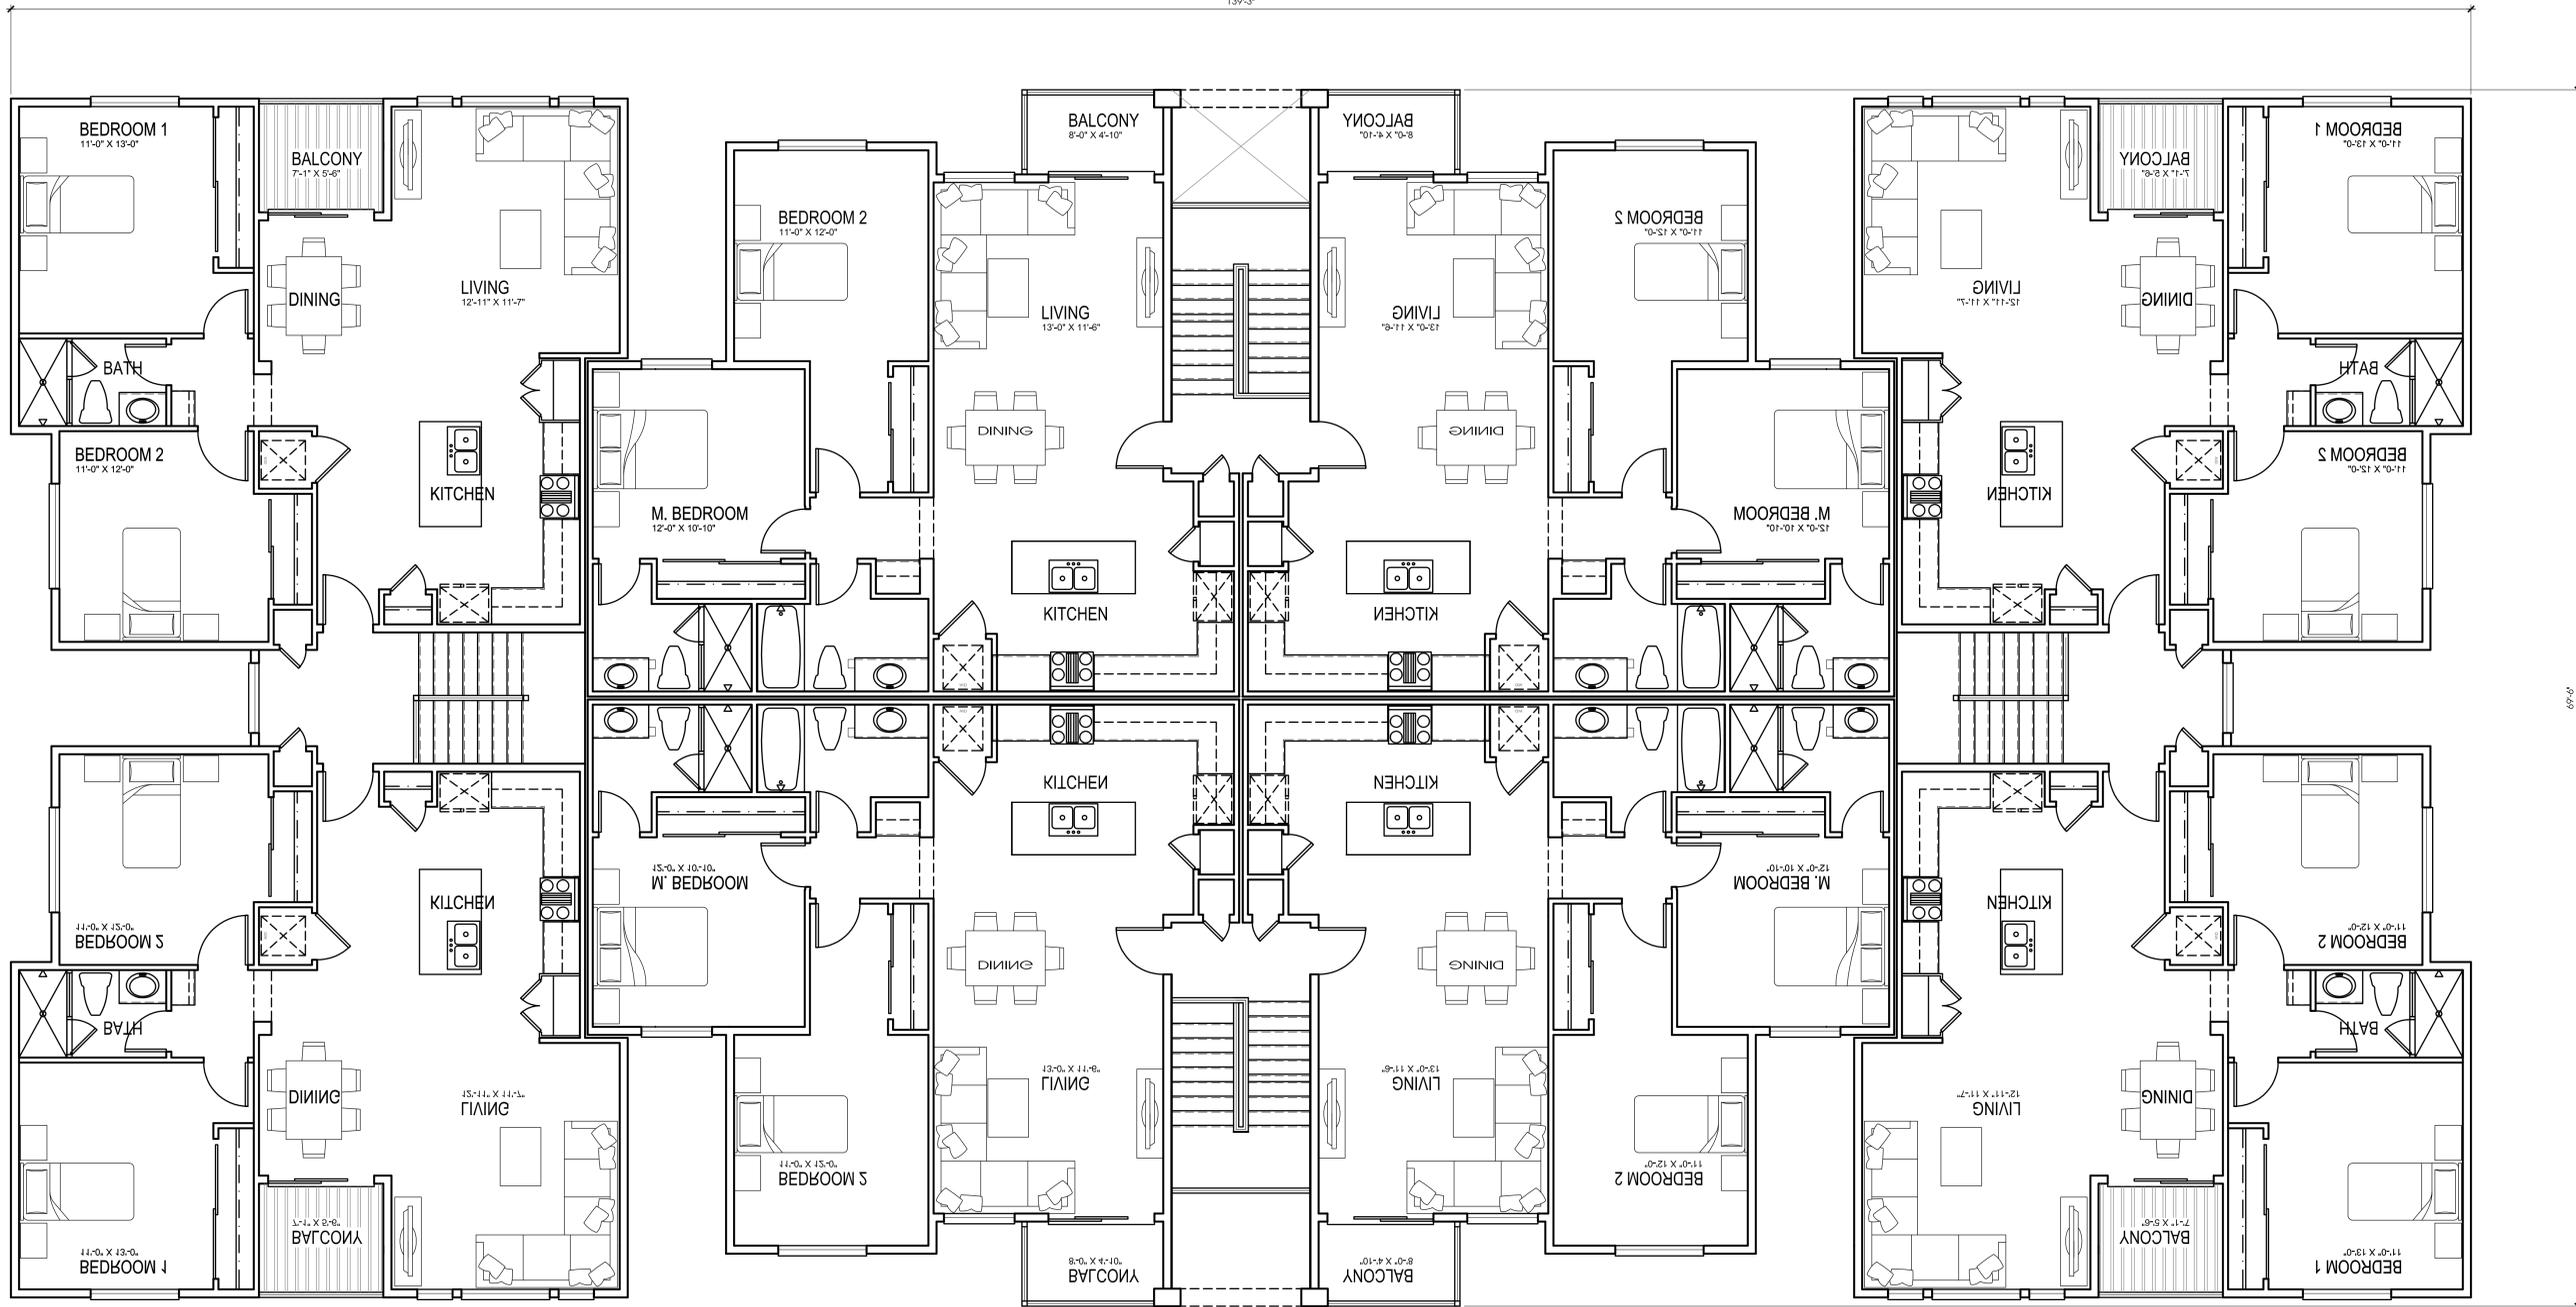

PLAN 3  
970 SQ.FT.  
2 BR + 1 BA

PLAN 2  
973 SQ.FT.  
2 BR + 2 BA

PLAN 2  
973 SQ.FT.  
2 BR + 2 BA

PLAN 3  
970 SQ.FT.  
2 BR + 1 BA

**BLDG. A**  
3RD FLOOR  
**WASHINGTON MULTI-FAMILY**

WASHINGTON STATE

