


PLAN 4 ADA
1187 SQ.FT.
3 BR + 2 BA

PLAN 1 ADA
745 SQ.FT.
1 BR + 1 BA

PLAN 1 ADA
745 SQ.FT.
1 BR + 1 BA

PLAN 4 ADA
1187 SQ.FT.
3 BR + 2 BA

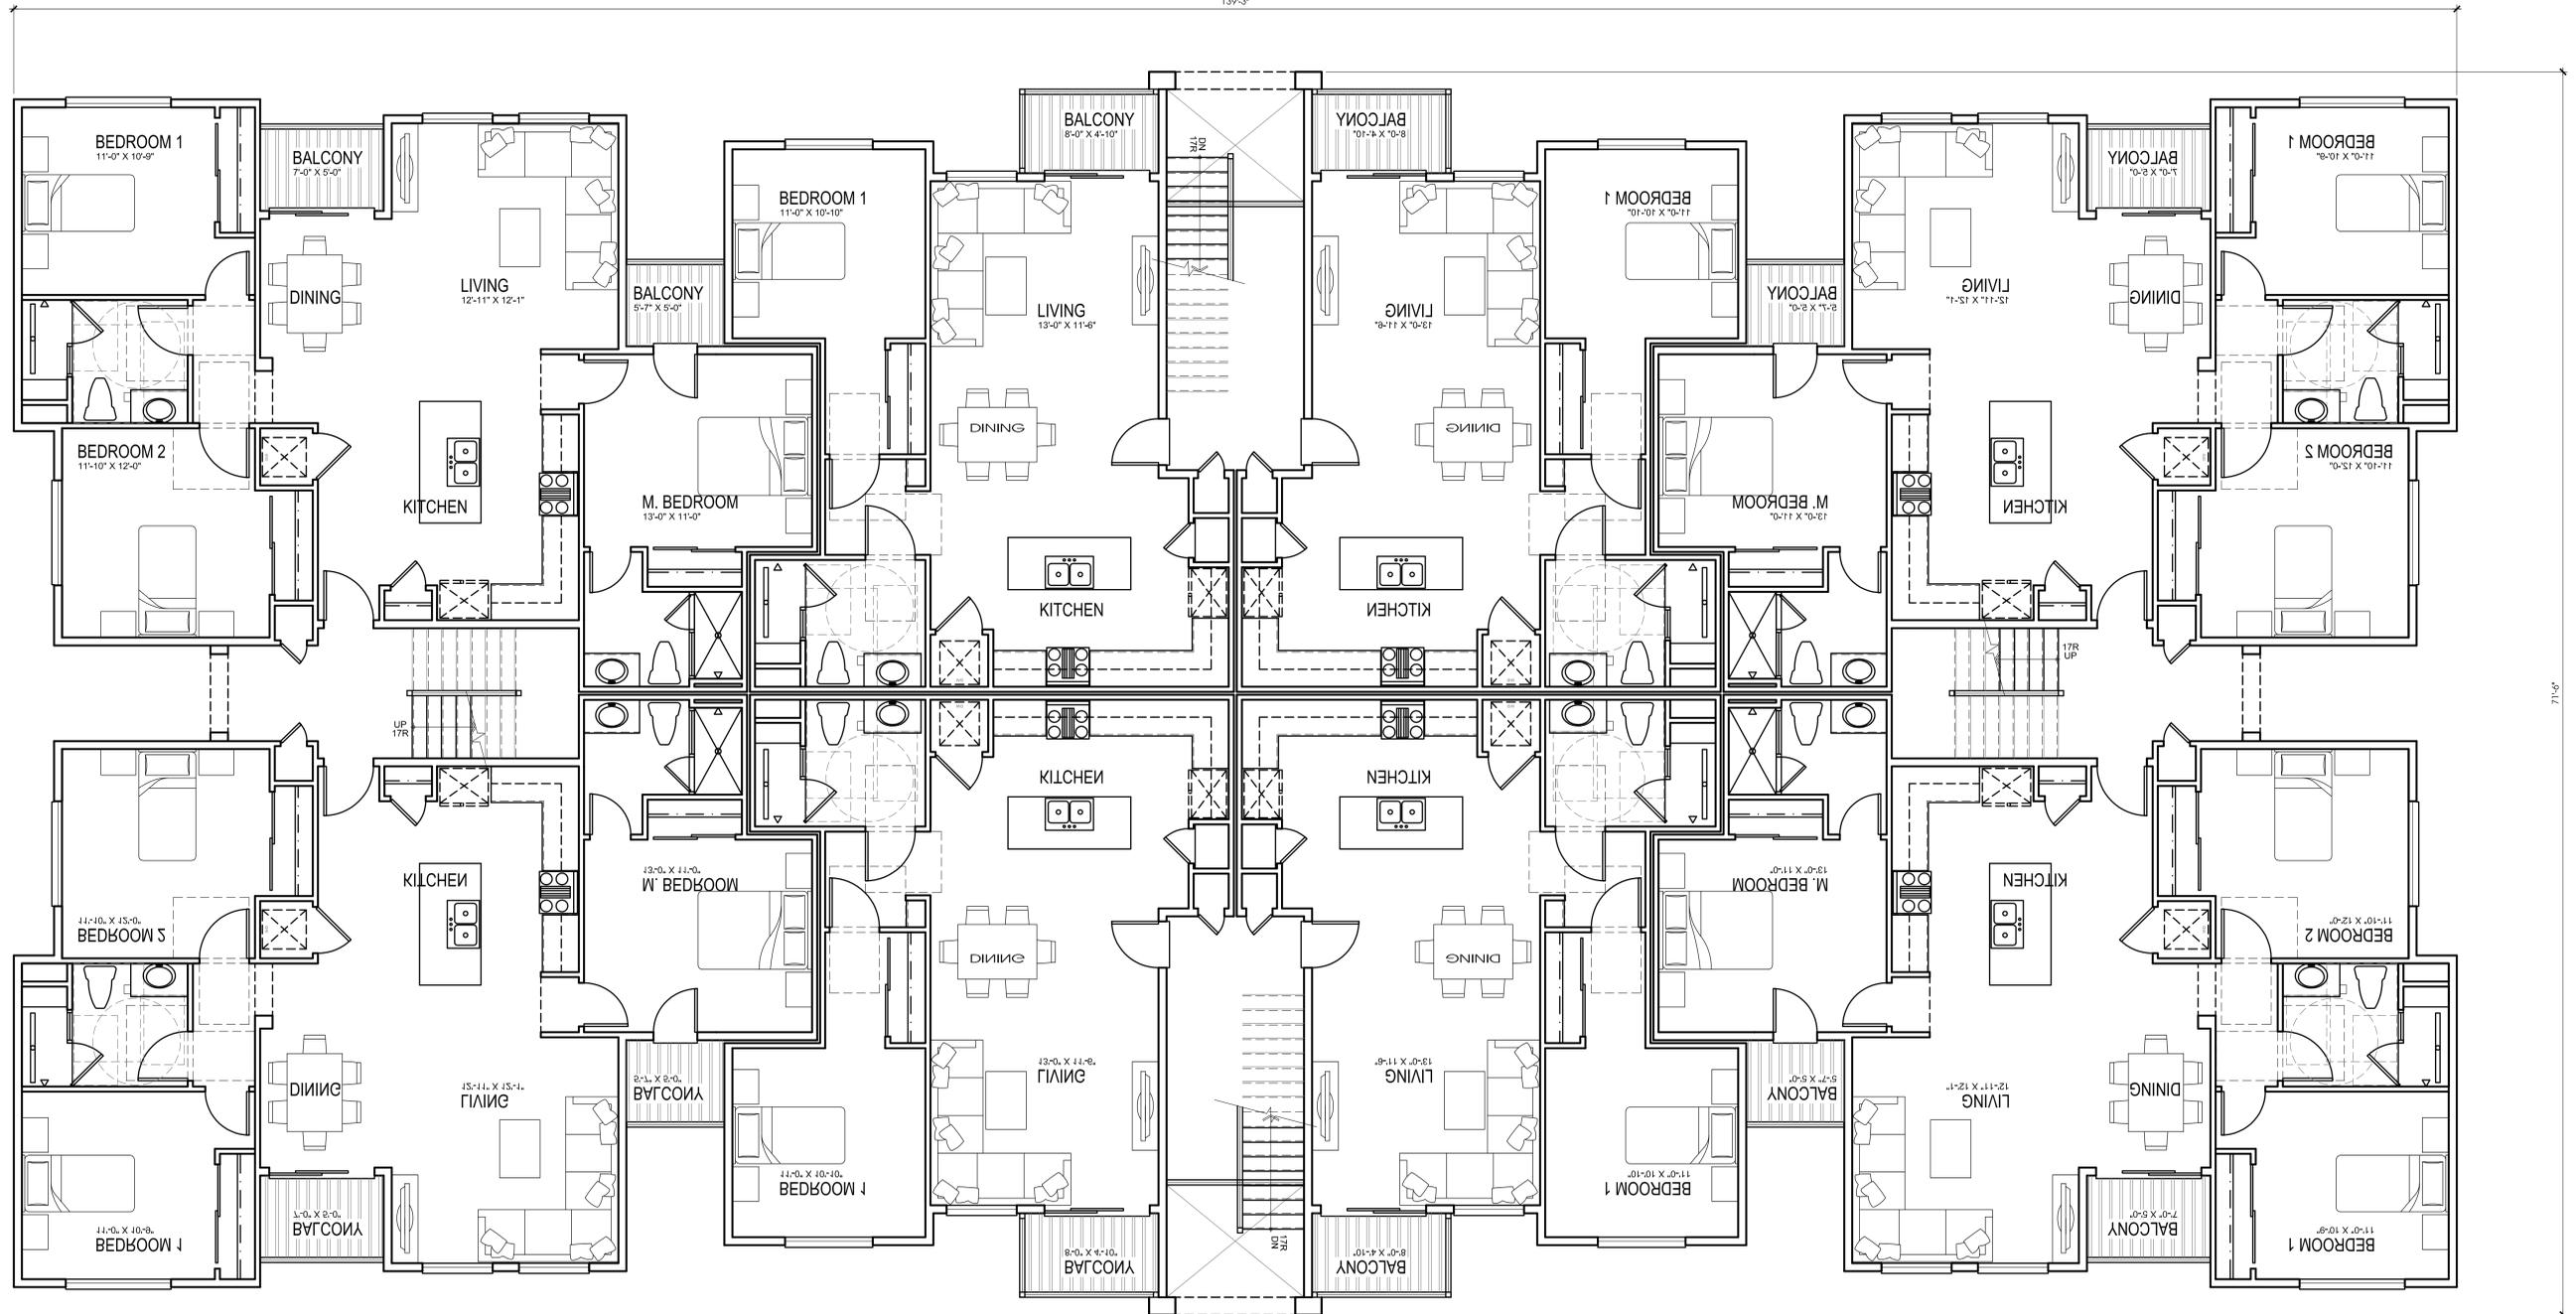

PLAN 4 ADA
1187 SQ.FT.
3 BR + 2 BA

PLAN 1 ADA
745 SQ.FT.
1 BR + 1 BA

PLAN 1 ADA
745 SQ.FT.
1 BR + 1 BA

PLAN 4 ADA
1187 SQ.FT.
3 BR + 2 BA

BLDG. B
1ST FLOOR

WASHINGTON MULTI-FAMILY

WASHINGTON STATE




PLAN 4
1187 SQ.FT.
3 BR + 2 BA

PLAN 1
745 SQ.FT.
1 BR + 1 BA

PLAN 1
745 SQ.FT.
1 BR + 1 BA

PLAN 4
1187 SQ.FT.
3 BR + 2 BA

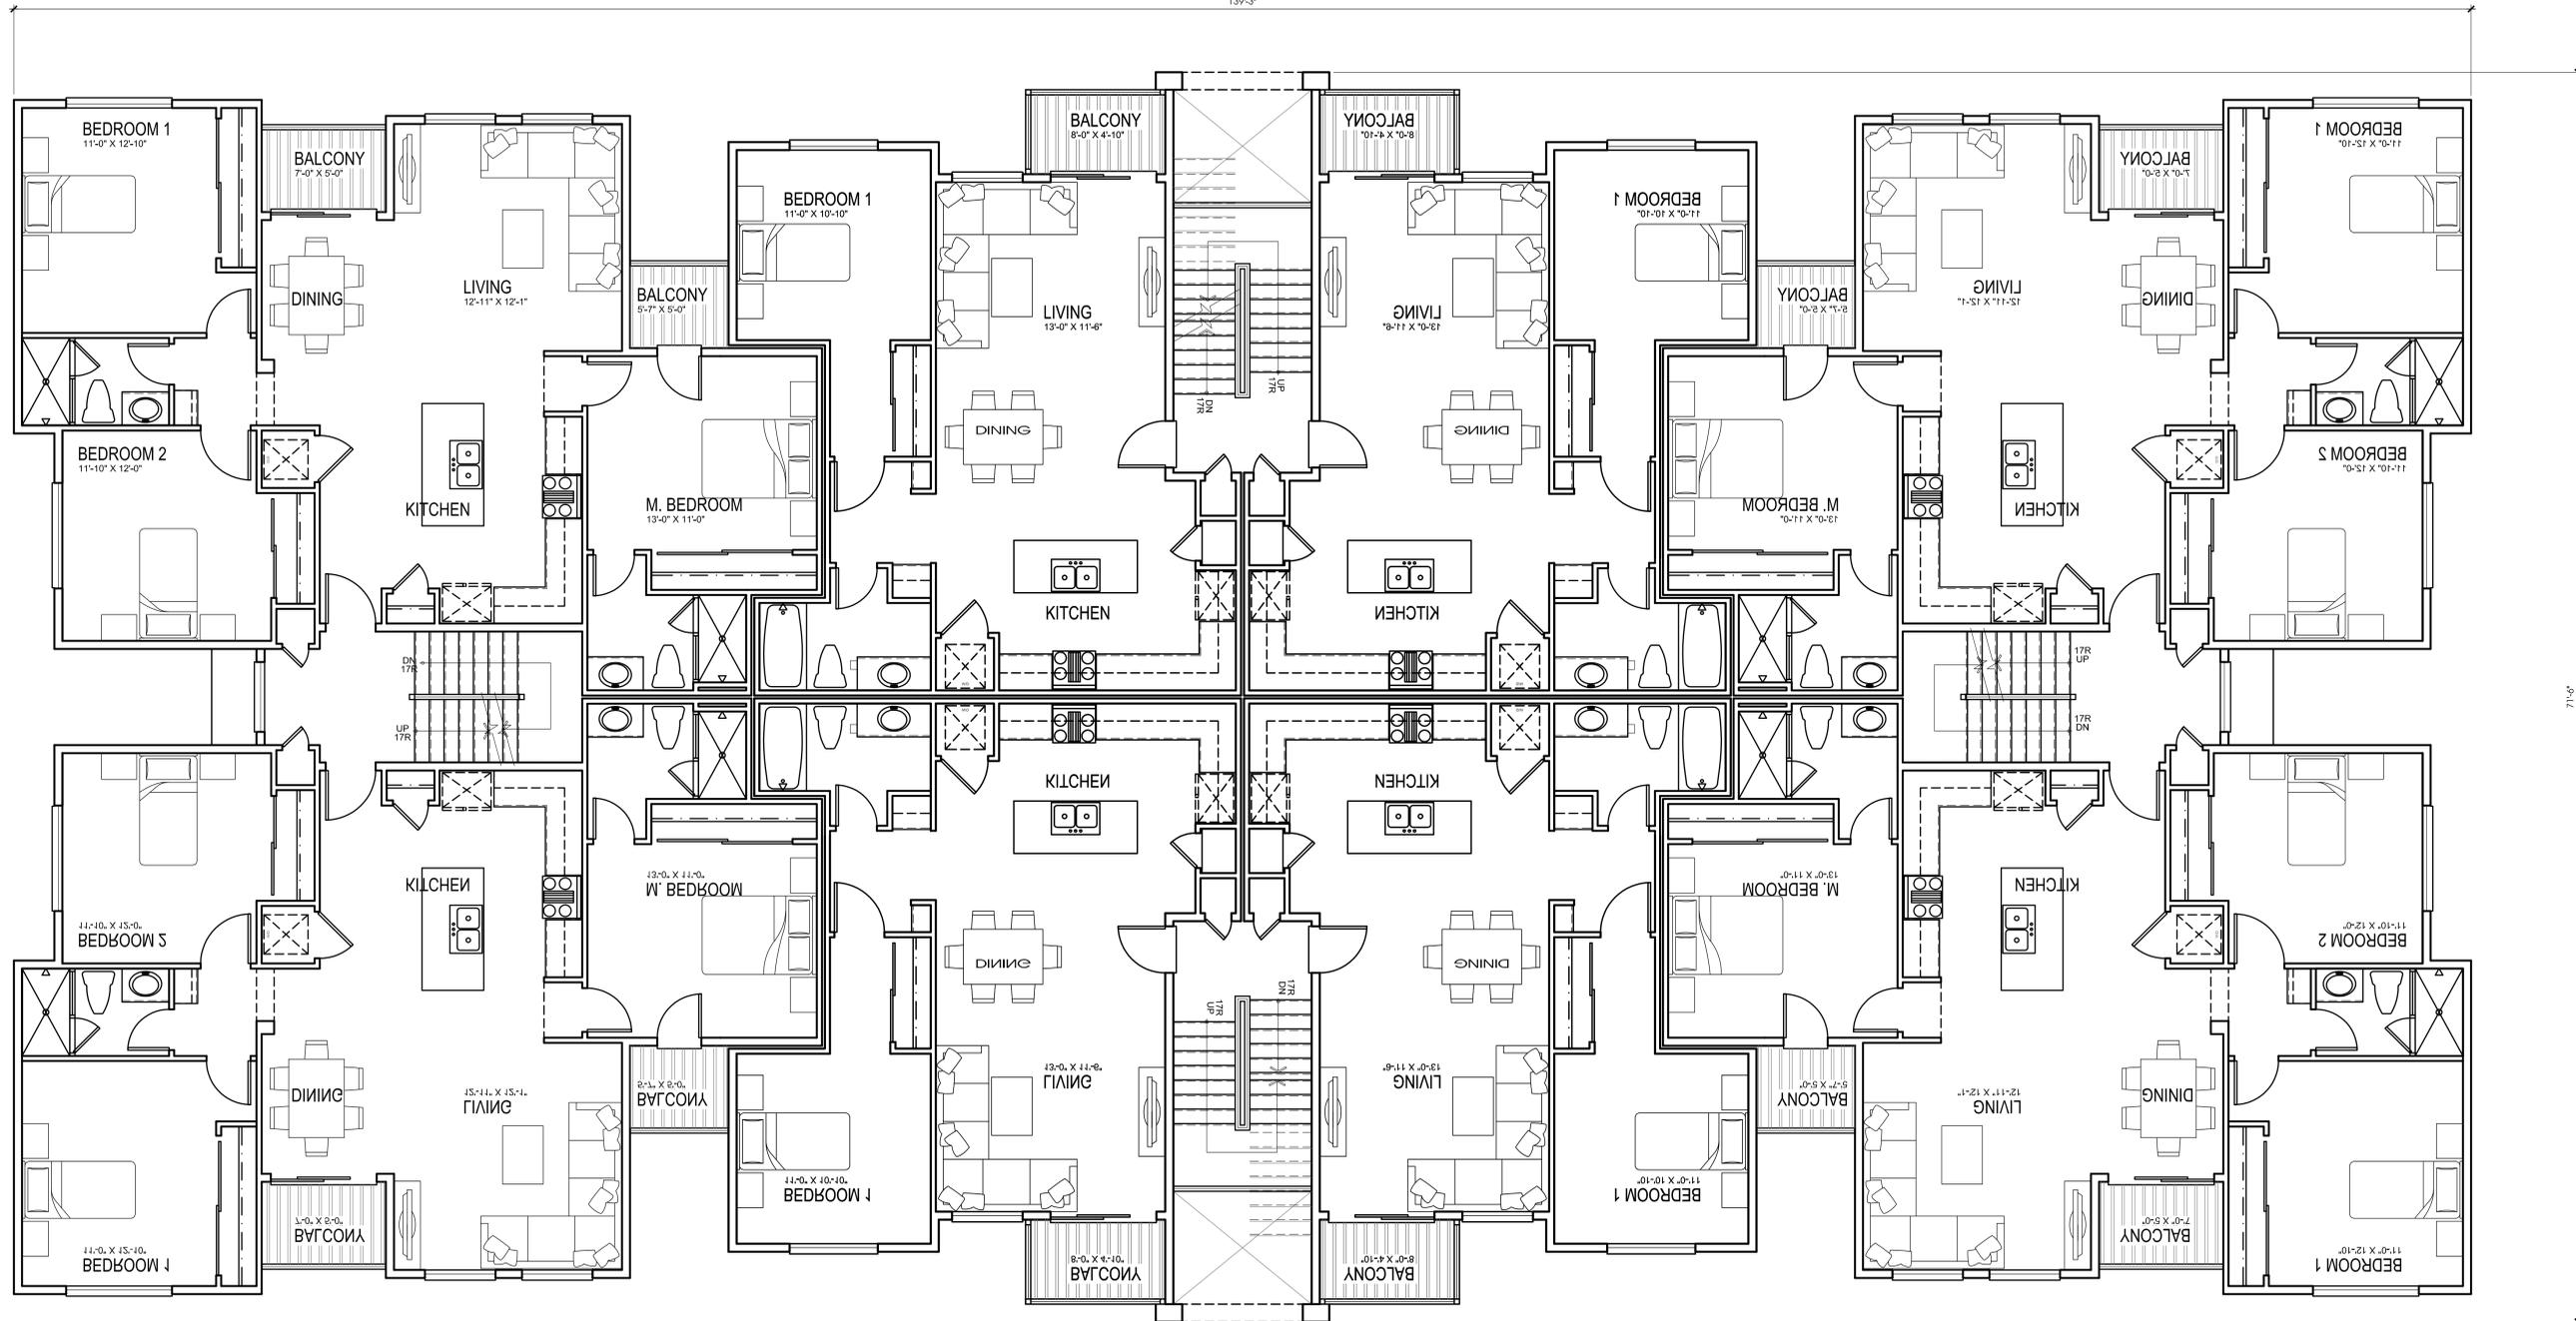

PLAN 4
1187 SQ.FT.
3 BR + 2 BA

PLAN 1
745 SQ.FT.
1 BR + 1 BA

PLAN 1
745 SQ.FT.
1 BR + 1 BA

PLAN 4
1187 SQ.FT.
3 BR + 2 BA

BLDG. B
2ND FLOOR
WASHINGTON MULTI-FAMILY

WASHINGTON STATE




PLAN 4
1187 SQ.FT.
3 BR + 2 BA

PLAN 1
745 SQ.FT.
1 BR + 1 BA

PLAN 1
745 SQ.FT.
1 BR + 1 BA

PLAN 4
1187 SQ.FT.
3 BR + 2 BA

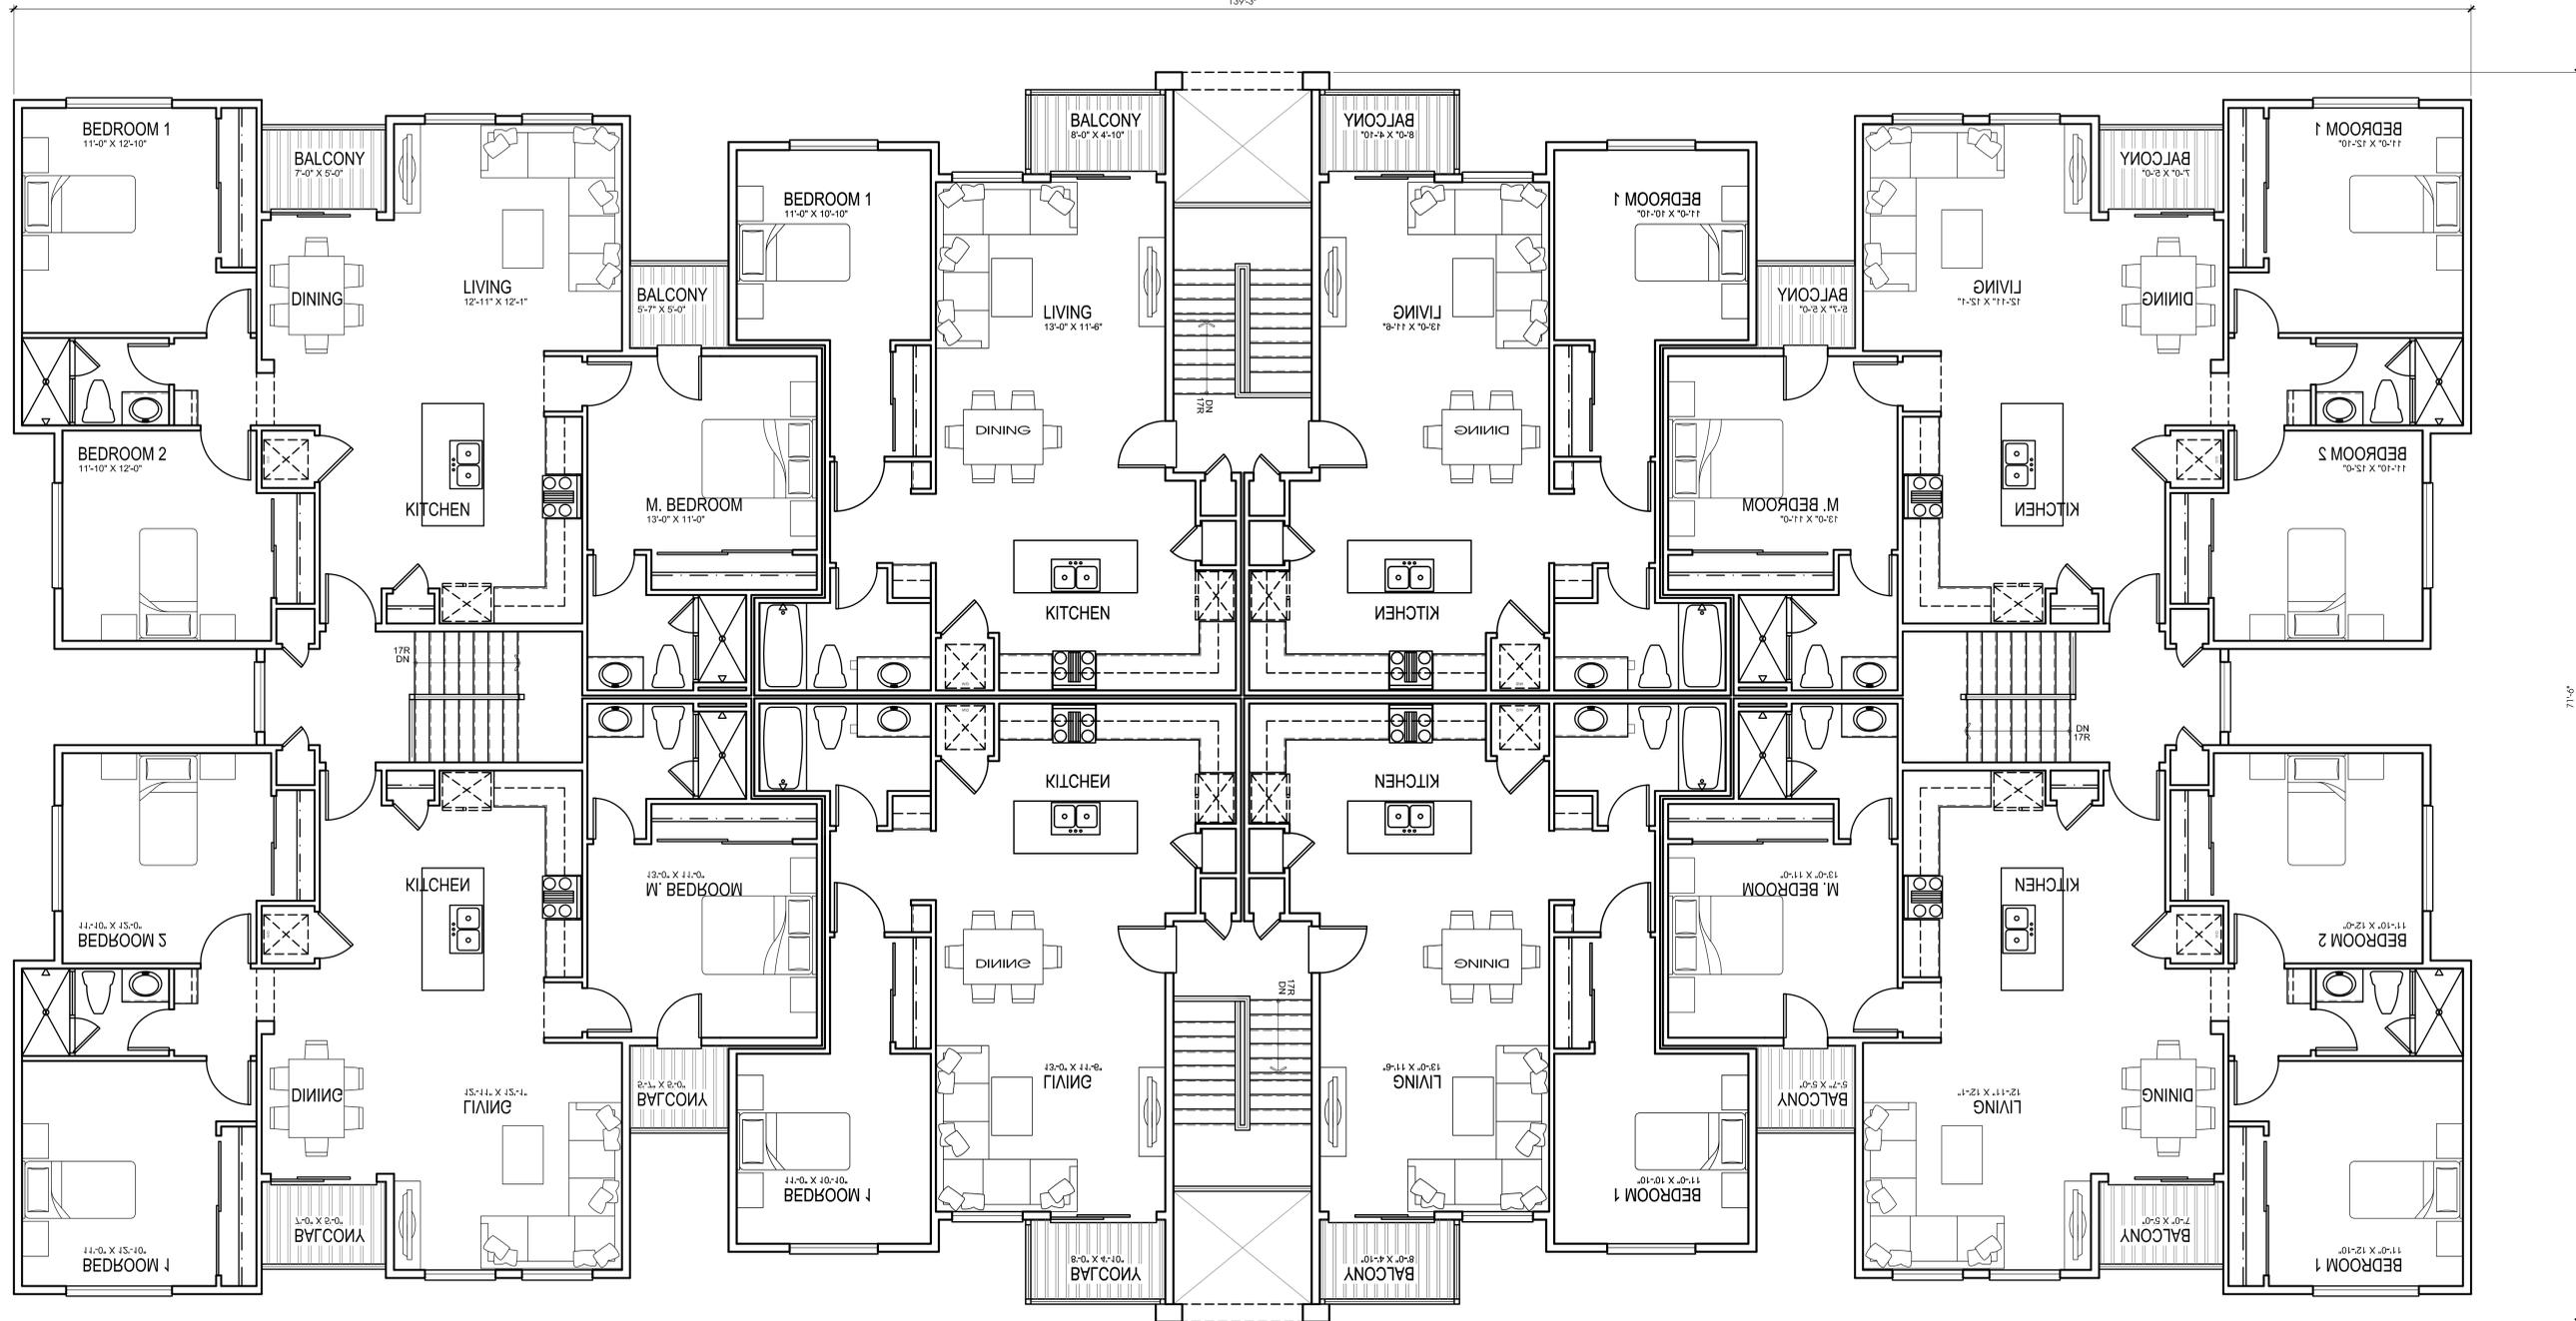

PLAN 4
1187 SQ.FT.
3 BR + 2 BA

PLAN 1
745 SQ.FT.
1 BR + 1 BA

PLAN 1
745 SQ.FT.
1 BR + 1 BA

PLAN 4
1187 SQ.FT.
3 BR + 2 BA

BLDG. B
3RD FLOOR
WASHINGTON MULTI-FAMILY

WASHINGTON STATE

