


PLAN 5 ADA  
1009 SQ.FT.  
2 BR + 2 BA

PLAN 1 ADA  
746 SQ.FT.  
1 BR + 1 BA

PLAN 1 ADA  
746 SQ.FT.  
1 BR + 1 BA

PLAN 5 ADA  
1009 SQ.FT.  
2 BR + 2 BA

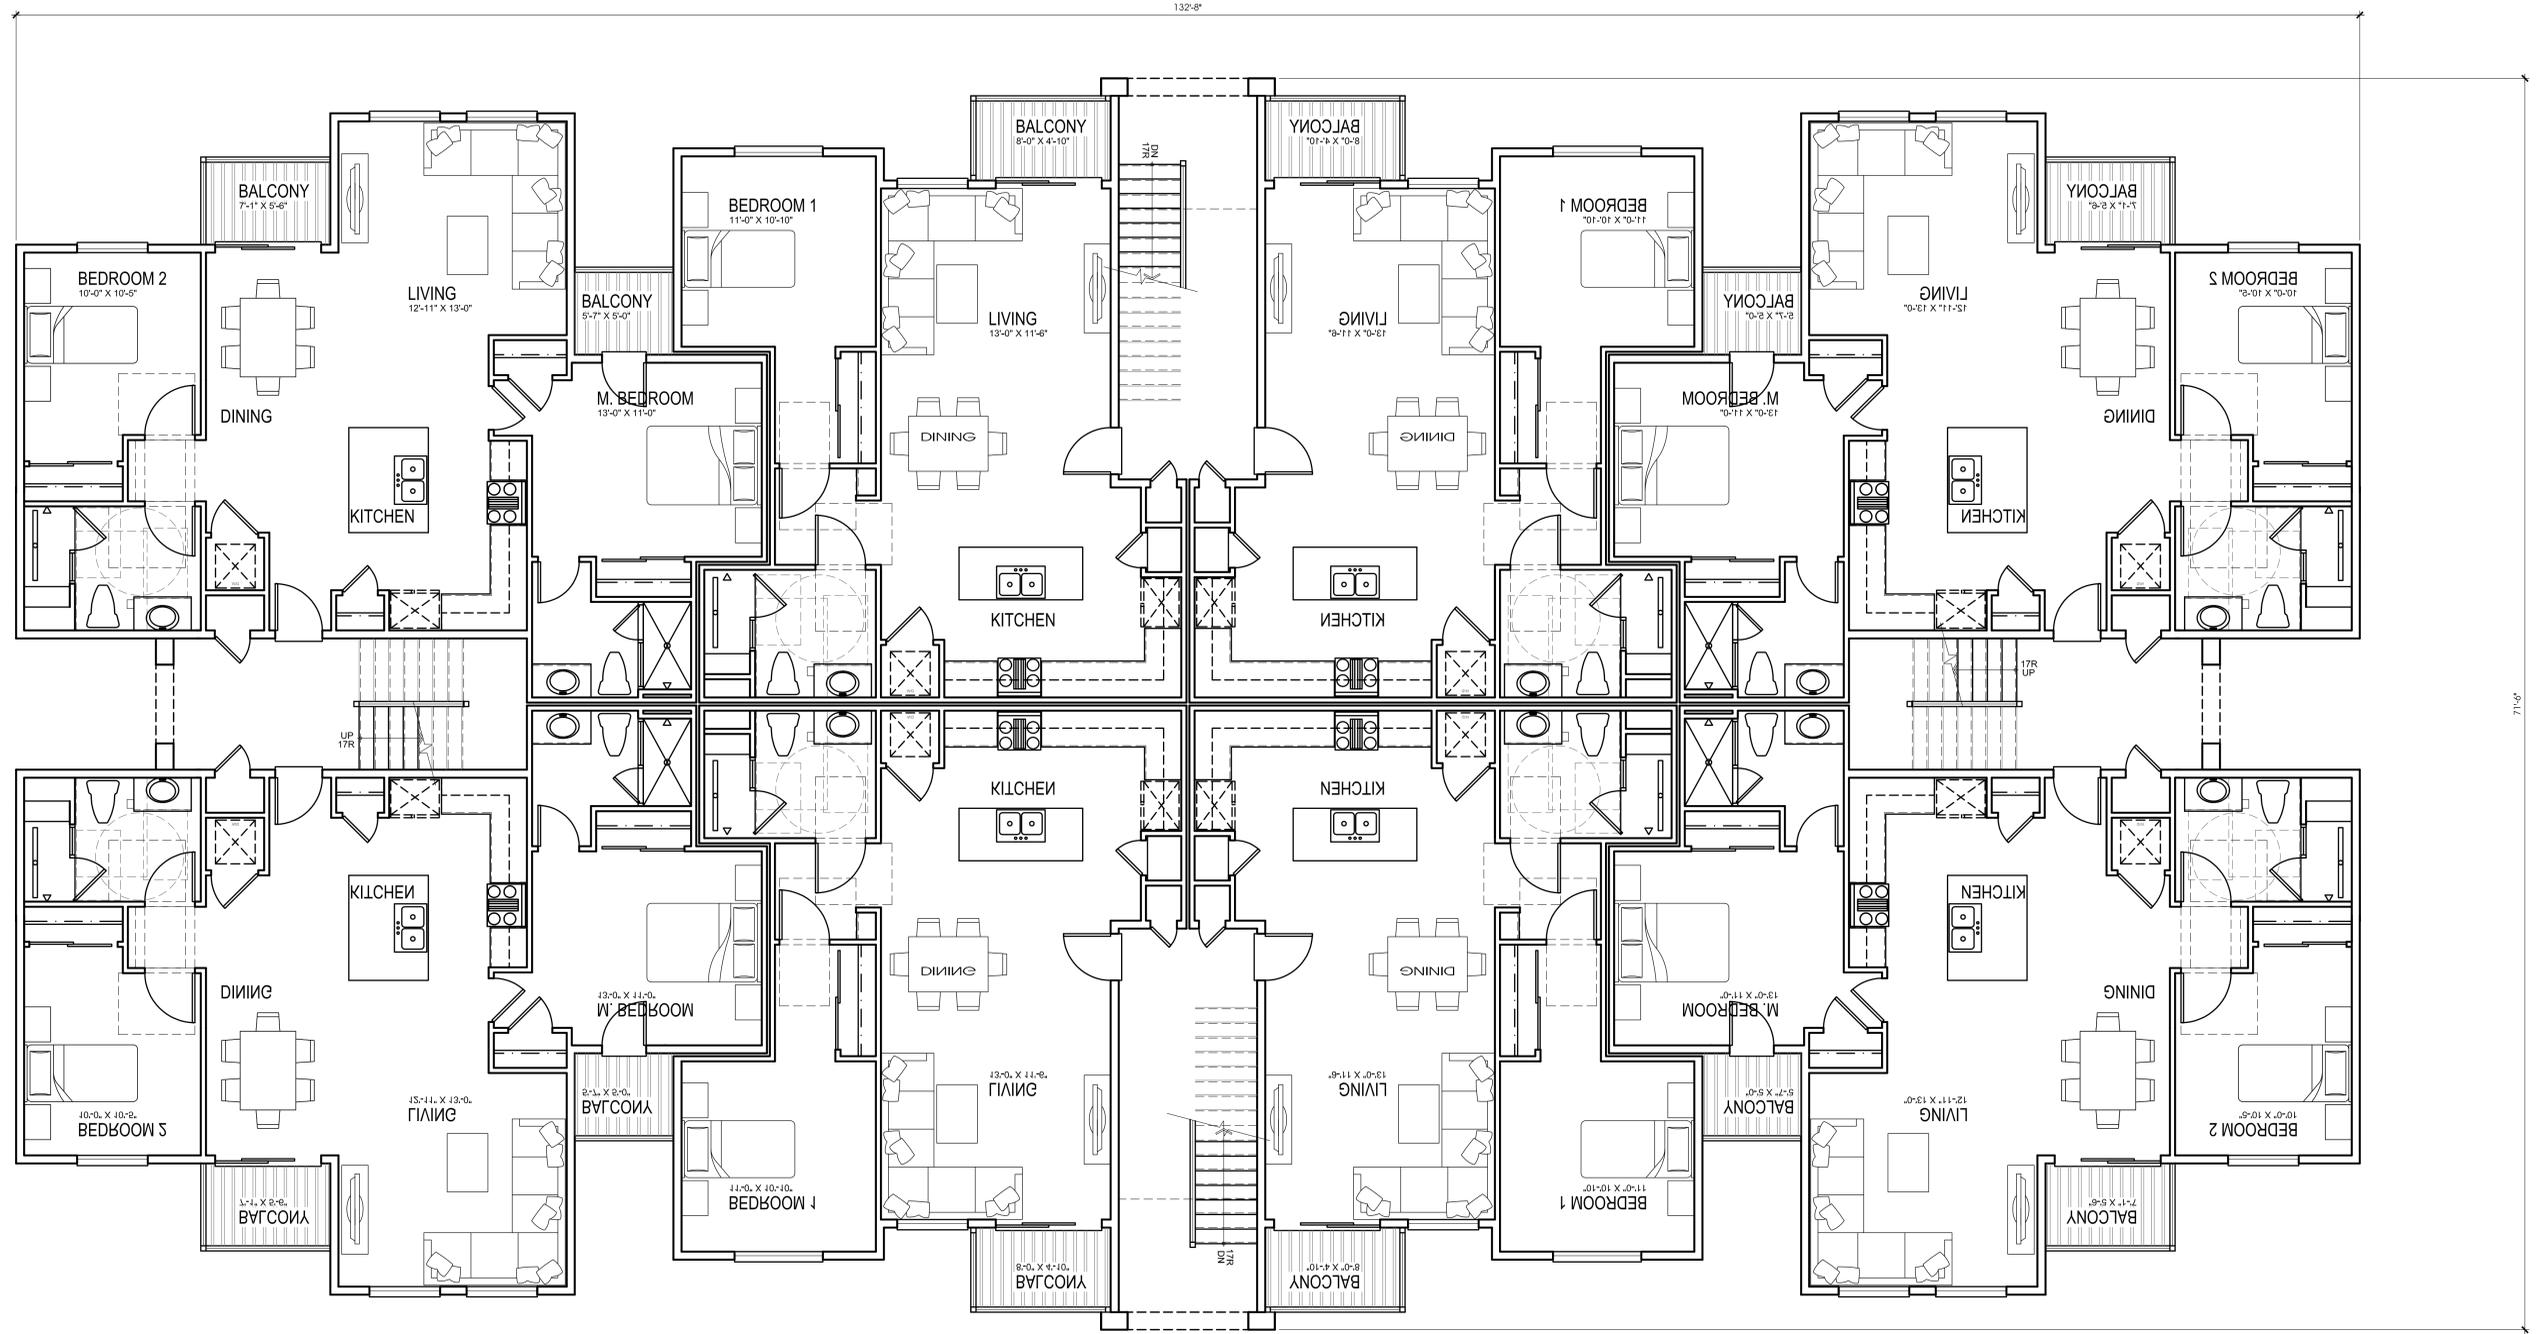

PLAN 5 ADA  
1009 SQ.FT.  
2 BR + 2 BA

PLAN 1 ADA  
746 SQ.FT.  
1 BR + 1 BA

PLAN 1 ADA  
746 SQ.FT.  
1 BR + 1 BA

PLAN 5 ADA  
1009 SQ.FT.  
2 BR + 2 BA

**BLDG. C**  
1ST FLOOR  
**WASHINGTON MULTI-FAMILY**


WASHINGTON STATE

PLAN 5  
1009 SQ.FT.  
2 BR + 2 BA

PLAN 1  
746 SQ.FT.  
1 BR + 1 BA

PLAN 1  
746 SQ.FT.  
1 BR + 1 BA

PLAN 5  
1009 SQ.FT.  
2 BR + 2 BA

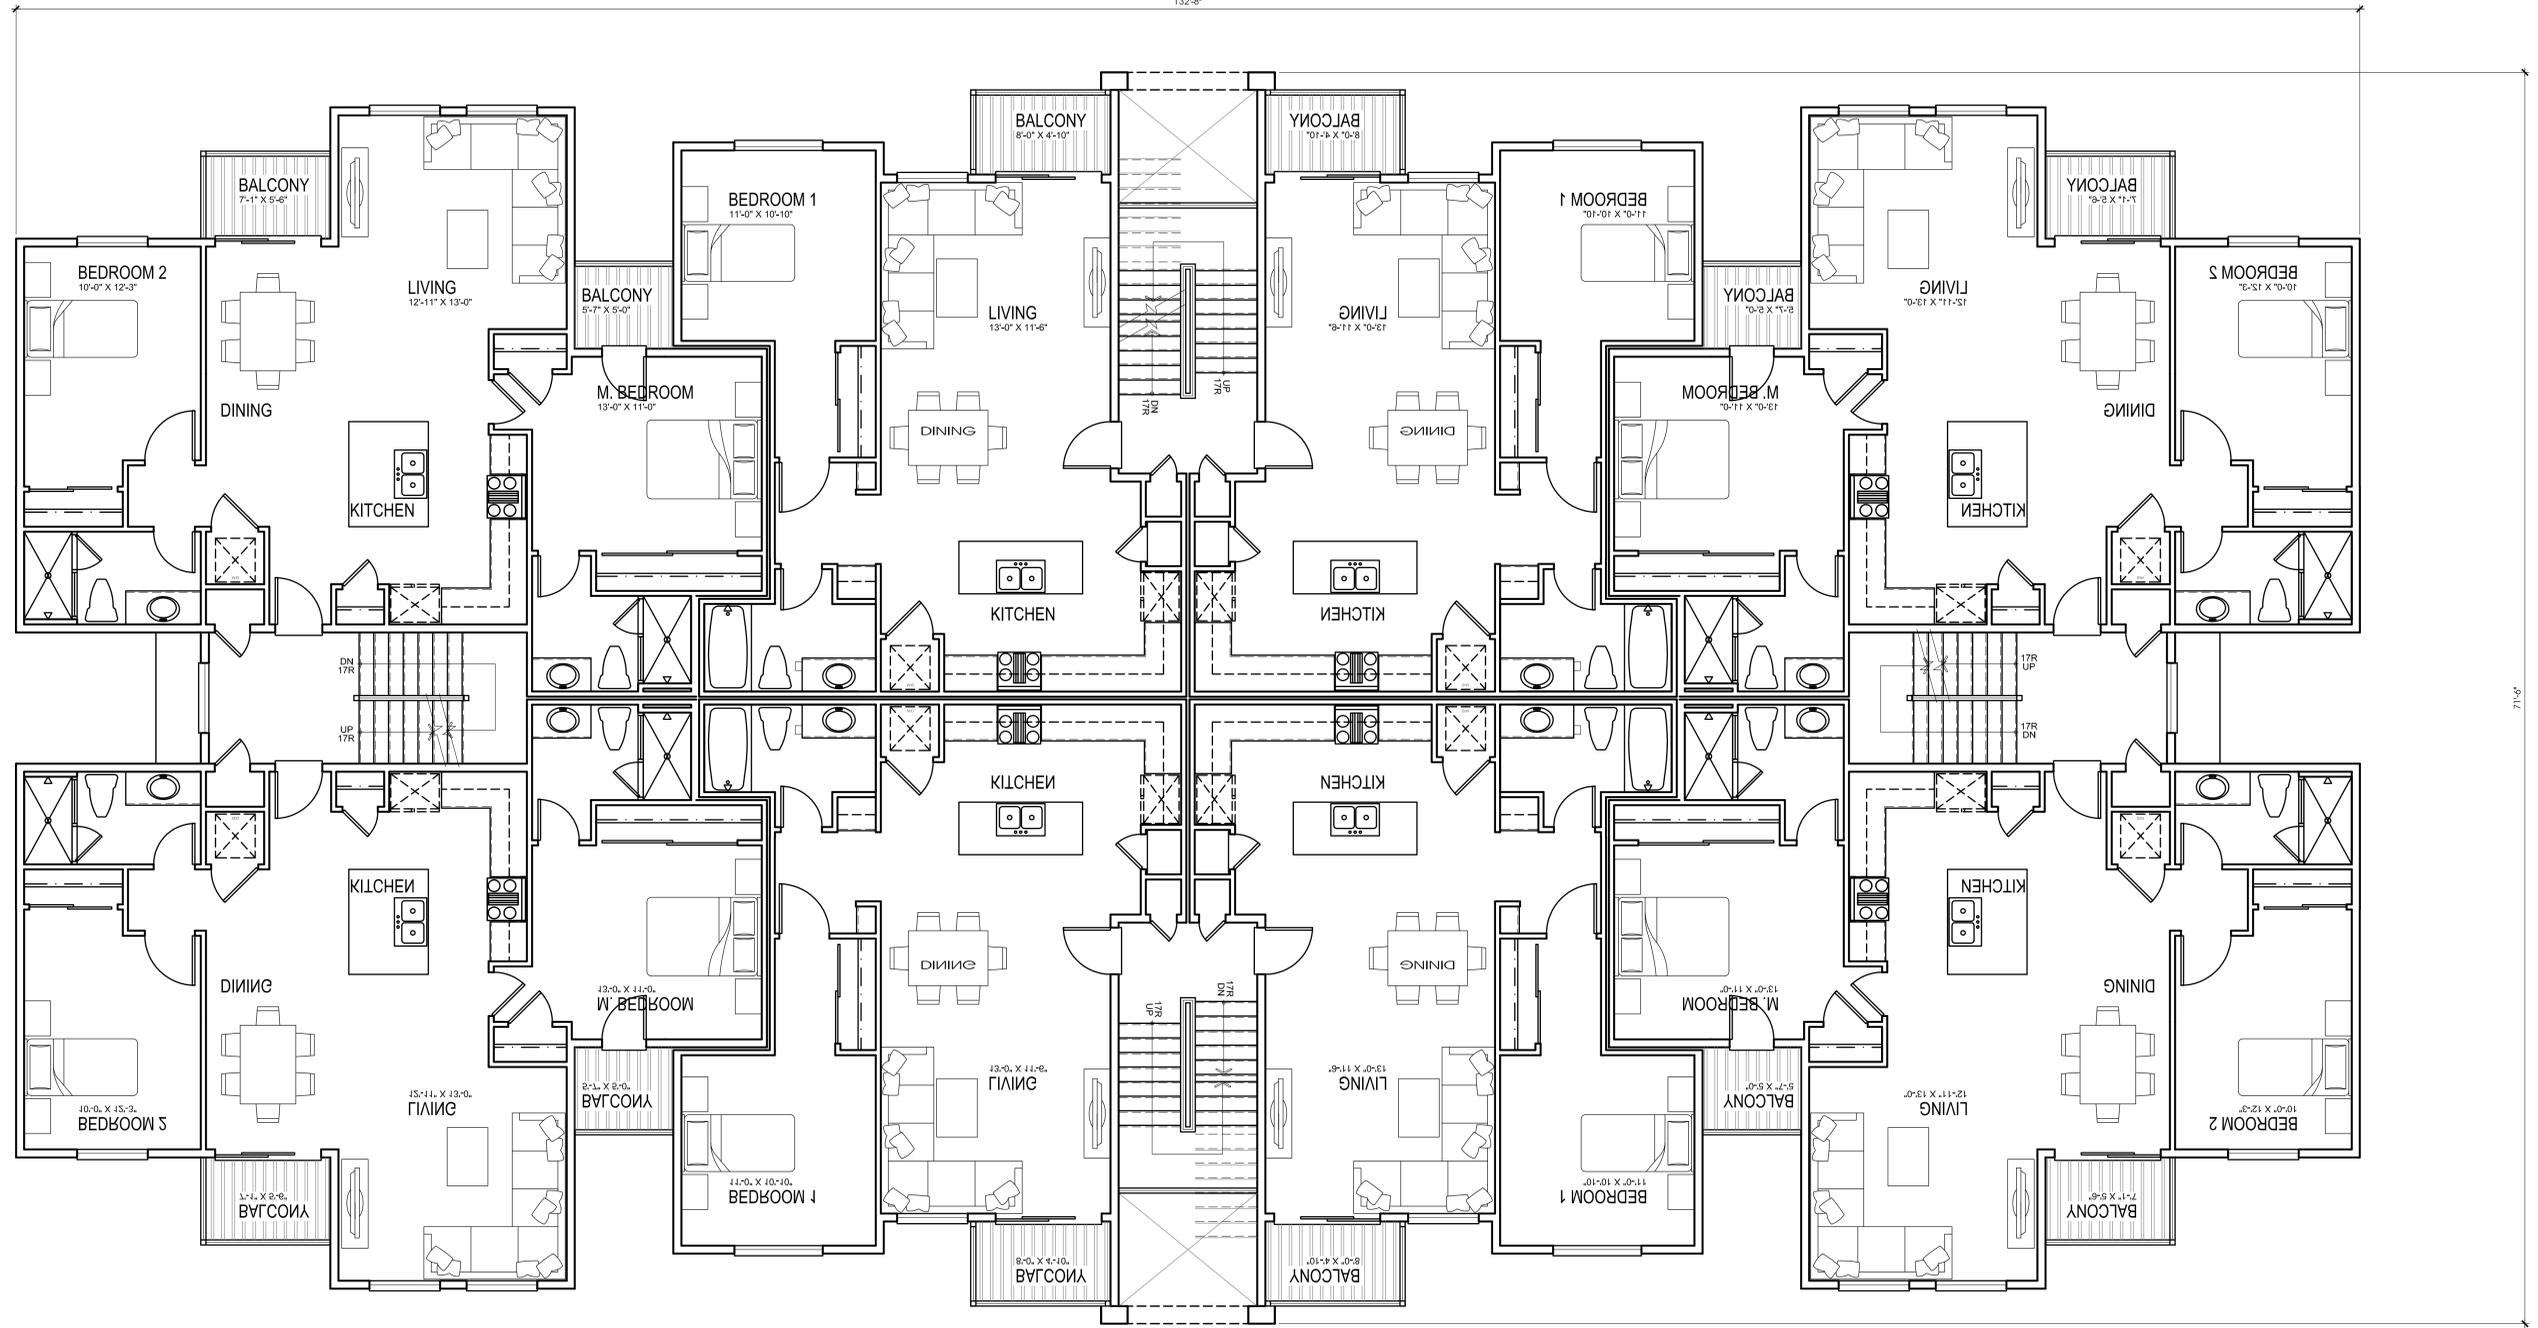

PLAN 5  
1009 SQ.FT.  
2 BR + 2 BA

PLAN 1  
746 SQ.FT.  
1 BR + 1 BA

PLAN 1  
746 SQ.FT.  
1 BR + 1 BA

PLAN 5  
1009 SQ.FT.  
2 BR + 2 BA

**BLDG. C**  
2ND FLOOR

**WASHINGTON MULTI-FAMILY**

WASHINGTON STATE




Preliminary

PLAN 5  
1009 SQ.FT.  
2 BR + 2 BA

PLAN 1  
746 SQ.FT.  
1 BR + 1 BA

PLAN 1  
746 SQ.FT.  
1 BR + 1 BA

PLAN 5  
1009 SQ.FT.  
2 BR + 2 BA

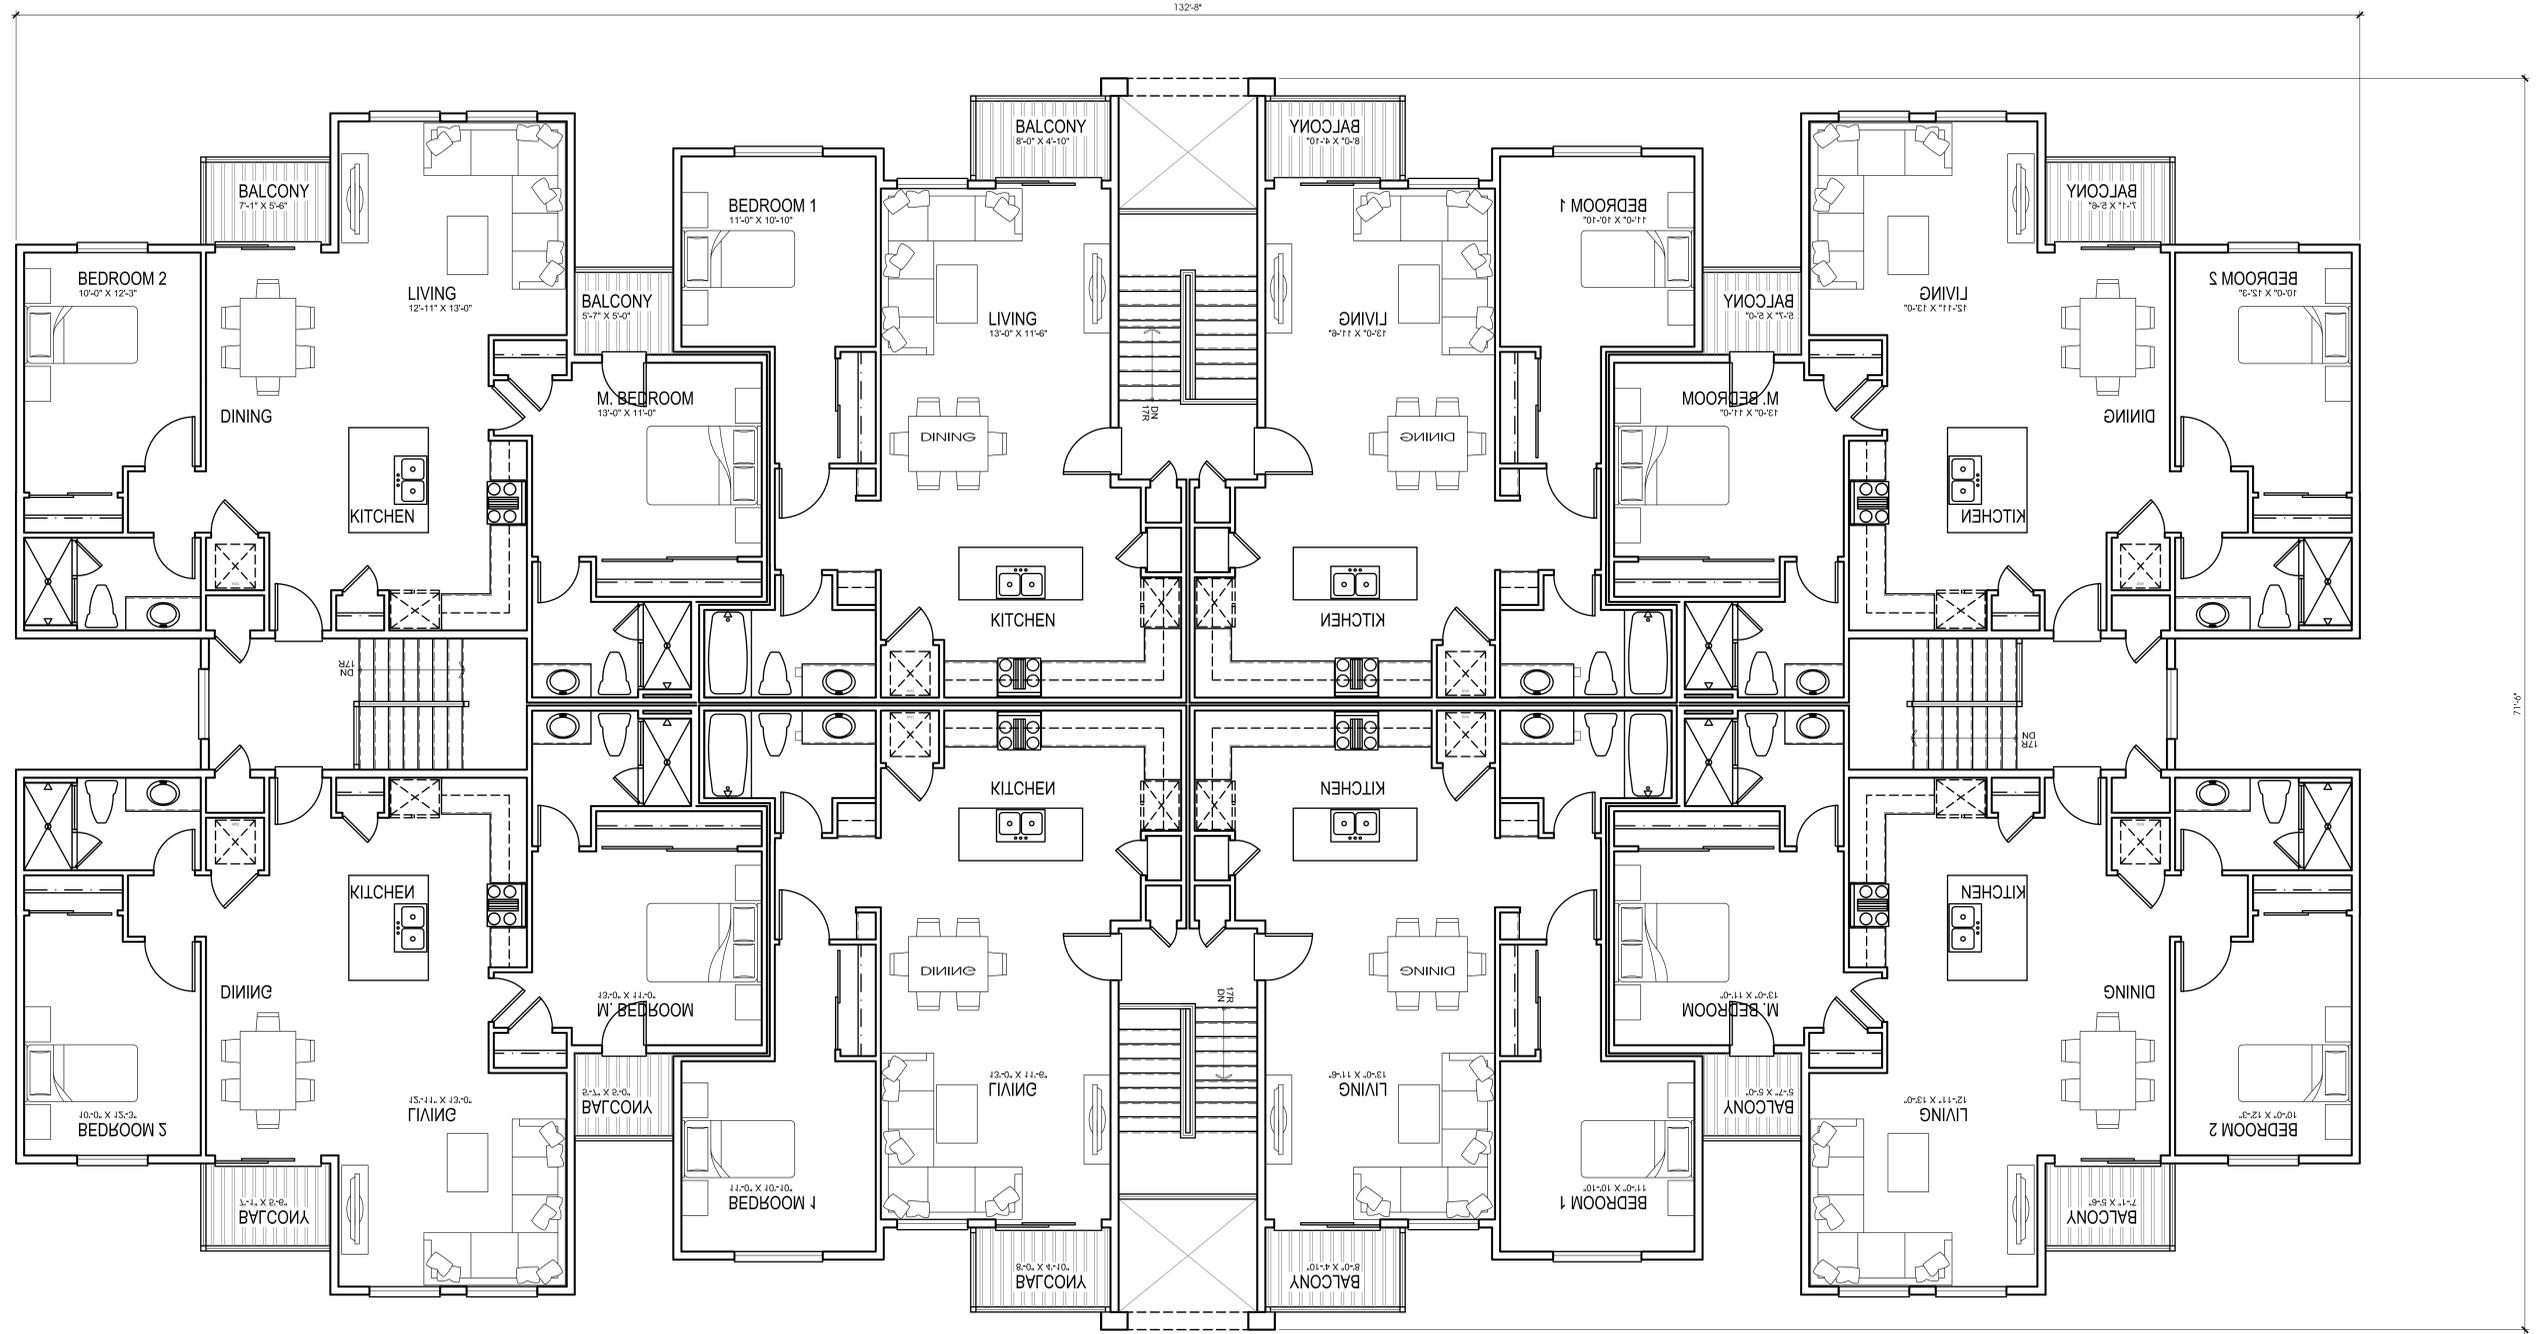

PLAN 5  
1009 SQ.FT.  
2 BR + 2 BA

PLAN 1  
746 SQ.FT.  
1 BR + 1 BA

PLAN 1  
746 SQ.FT.  
1 BR + 1 BA

PLAN 5  
1009 SQ.FT.  
2 BR + 2 BA

**BLDG. C**  
3RD FLOOR  
**WASHINGTON MULTI-FAMILY**

WASHINGTON STATE



Preliminary