


PLAN 6 ADA  
1795 SQ.FT.  
5 BR + 5 BA

PLAN 6  
1777 SQ.FT.  
5 BR + 5 BA

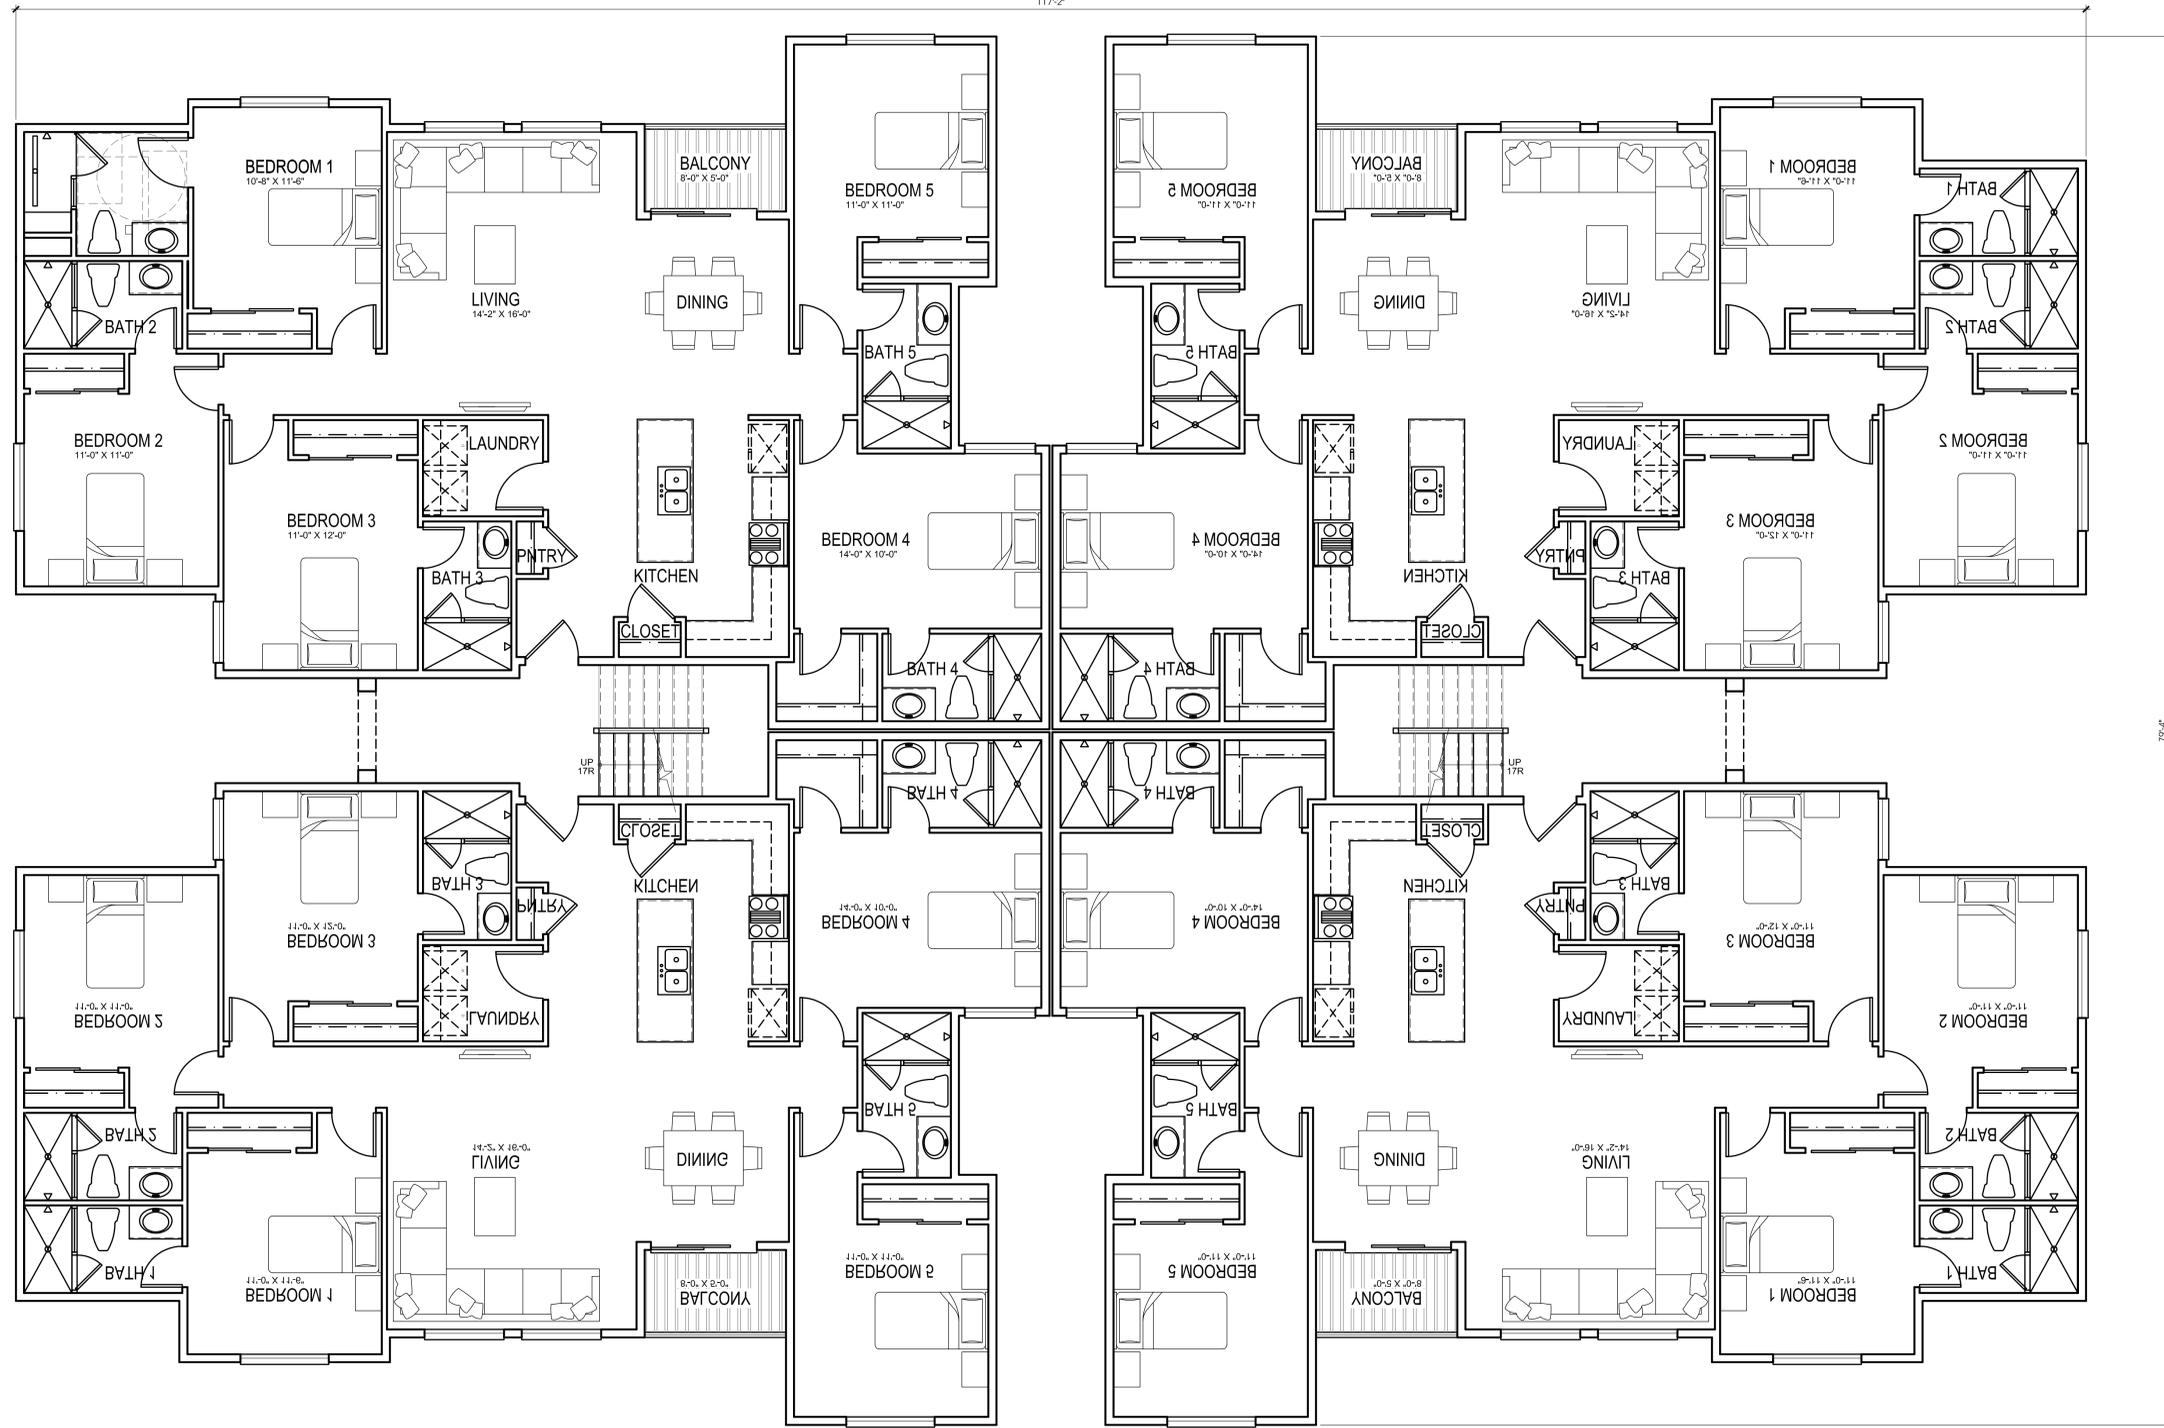

PLAN 6  
1777 SQ.FT.  
5 BR + 5 BA

PLAN 6  
1777 SQ.FT.  
5 BR + 5 BA


BLDG. D  
1ST FLOOR  
WASHINGTON MULTI-FAMILY

WASHINGTON STATE



PLAN 6  
1777 SQ.FT.  
5 BR + 5 BA

PLAN 6  
1777 SQ.FT.  
5 BR + 5 BA

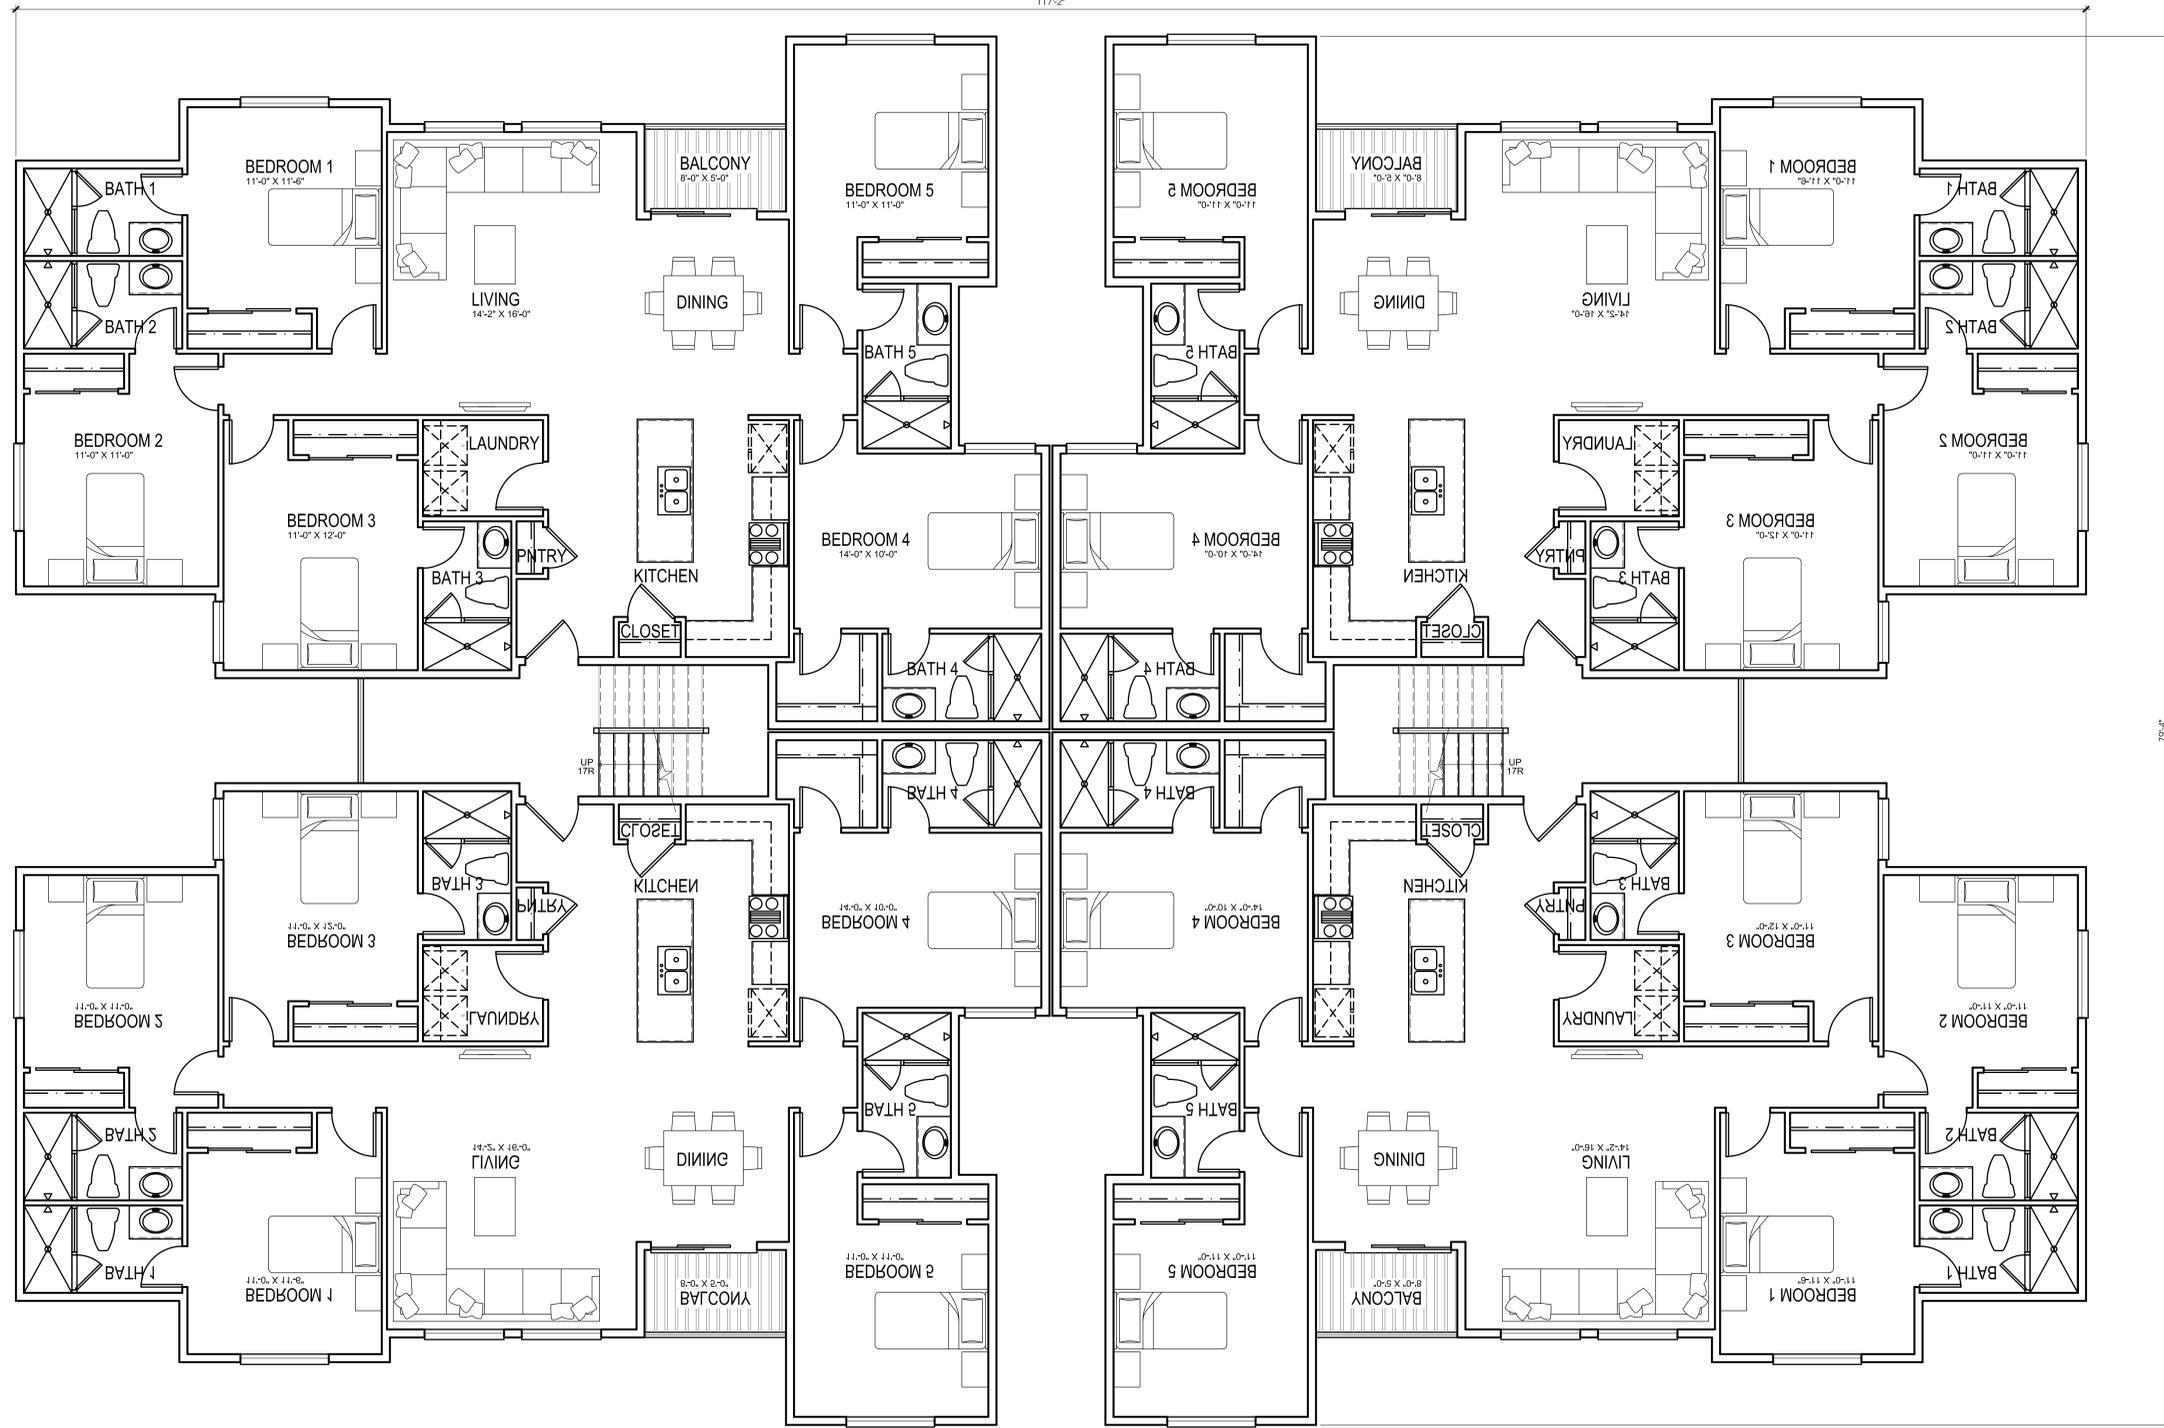

PLAN 6  
1777 SQ.FT.  
5 BR + 5 BA

PLAN 6  
1777 SQ.FT.  
5 BR + 5 BA


BLDG. D  
2ND FLOOR  
WASHINGTON MULTI-FAMILY

WASHINGTON STATE



PLAN 6  
1777 SQ.FT.  
5 BR + 5 BA

PLAN 6  
1777 SQ.FT.  
5 BR + 5 BA

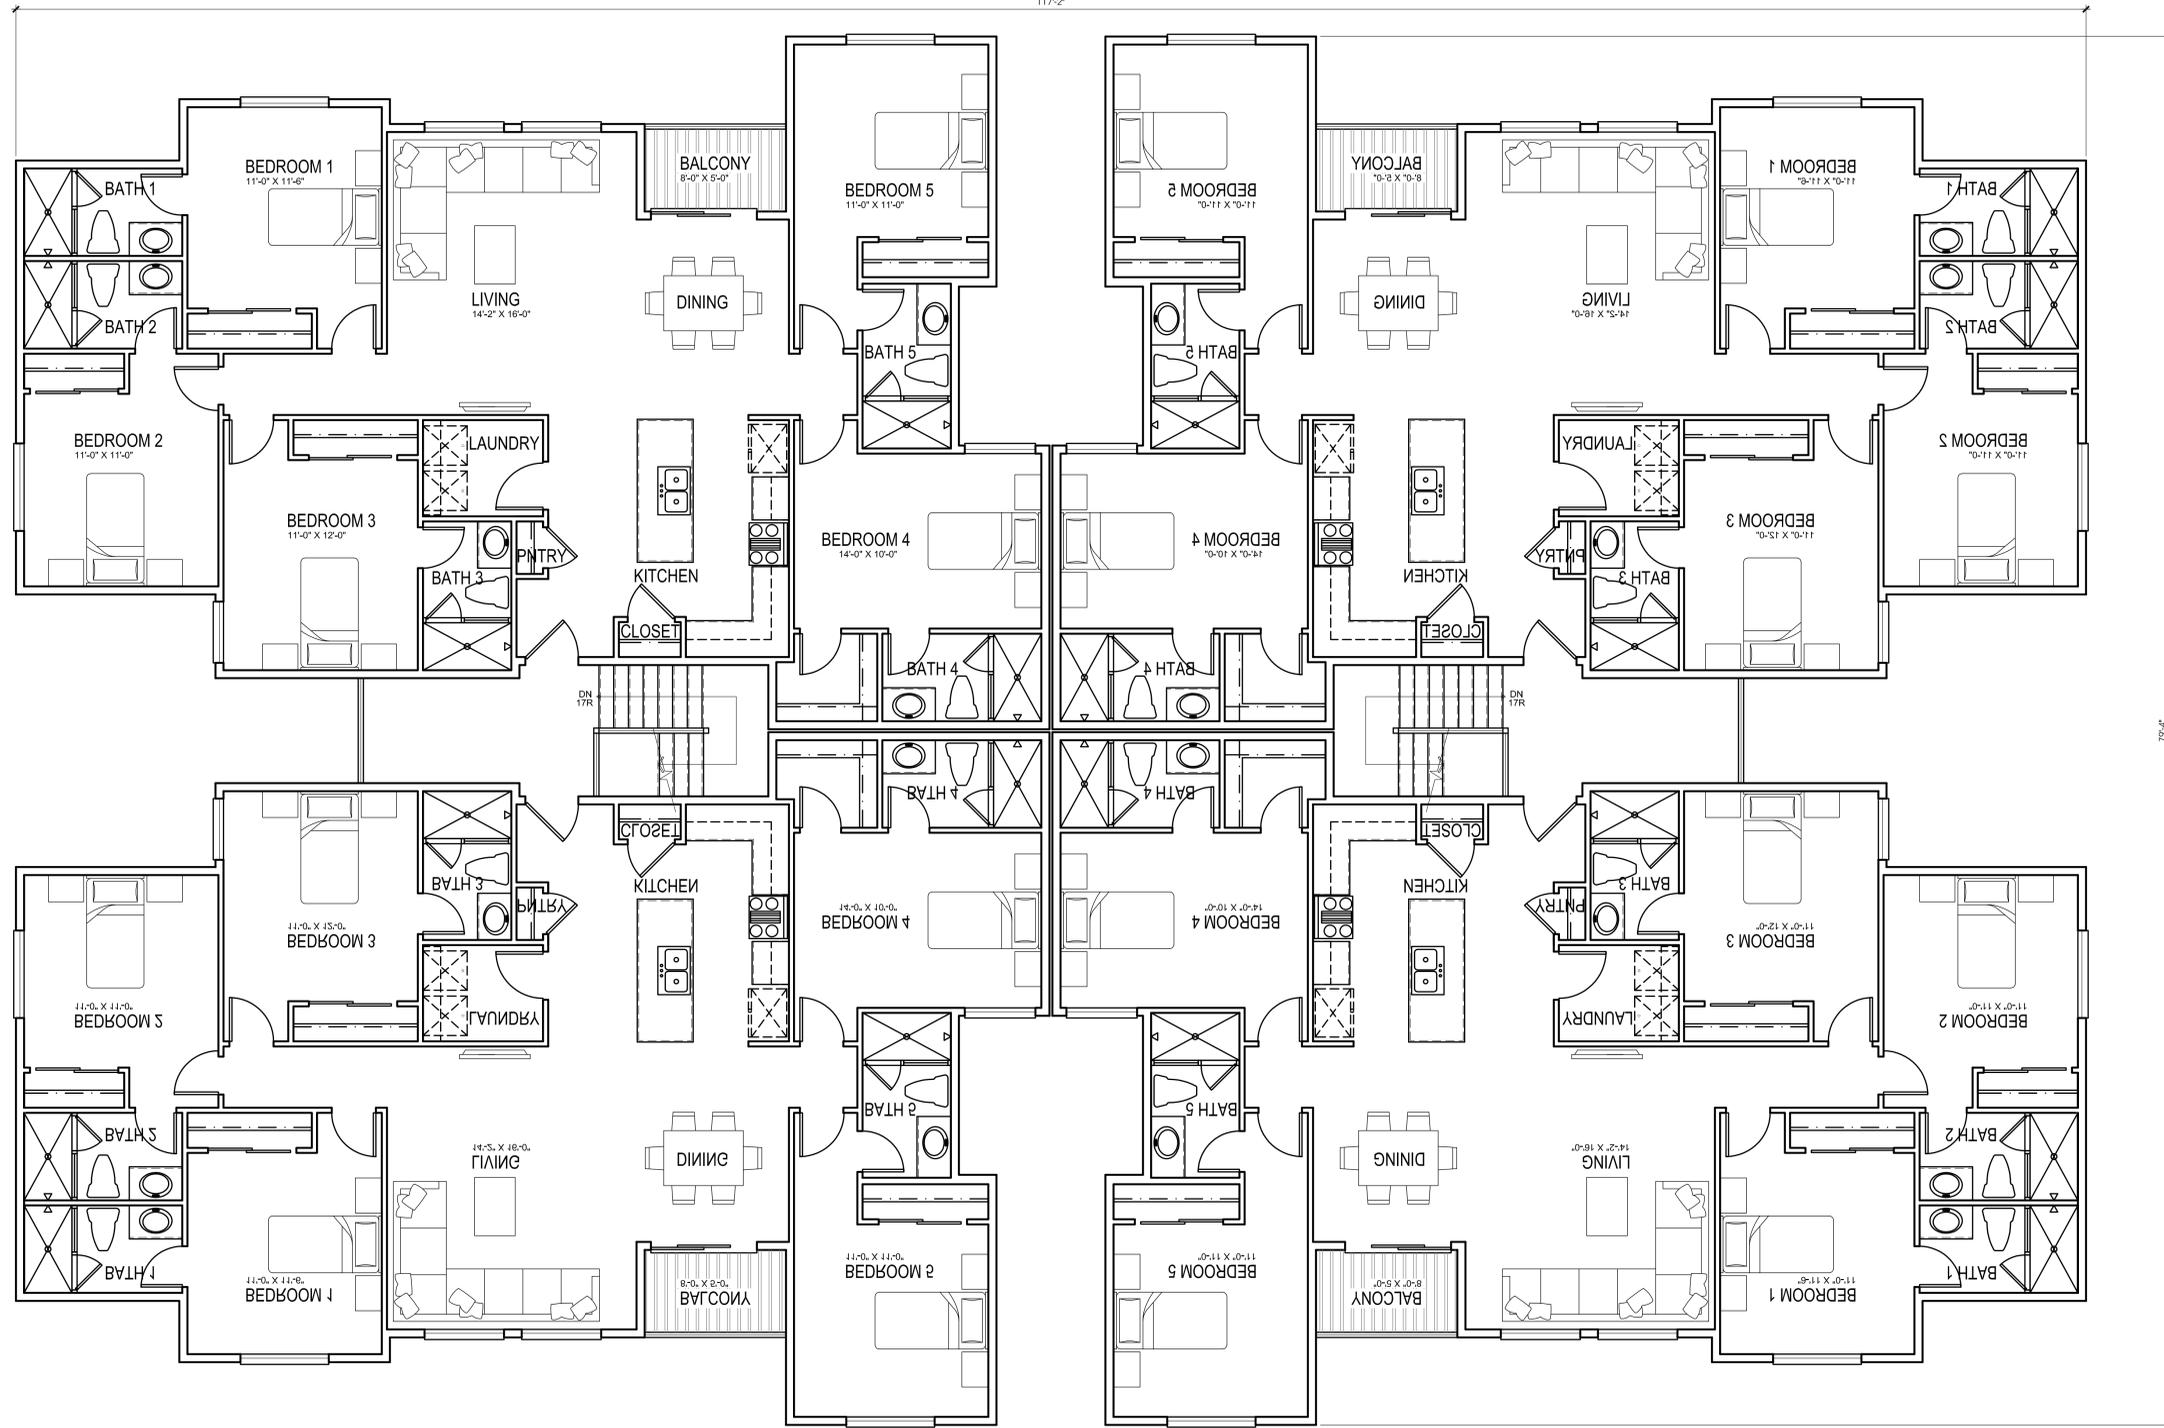

PLAN 6  
1777 SQ.FT.  
5 BR + 5 BA

PLAN 6  
1777 SQ.FT.  
5 BR + 5 BA

**BLDG. D**  
3RD FLOOR  
**WASHINGTON MULTI-FAMILY**

WASHINGTON STATE

