
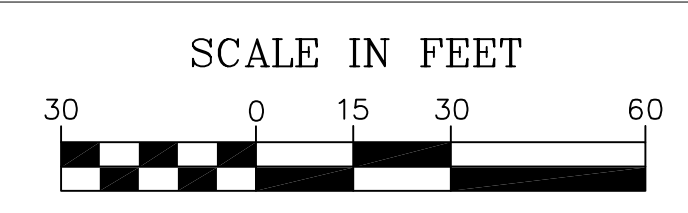
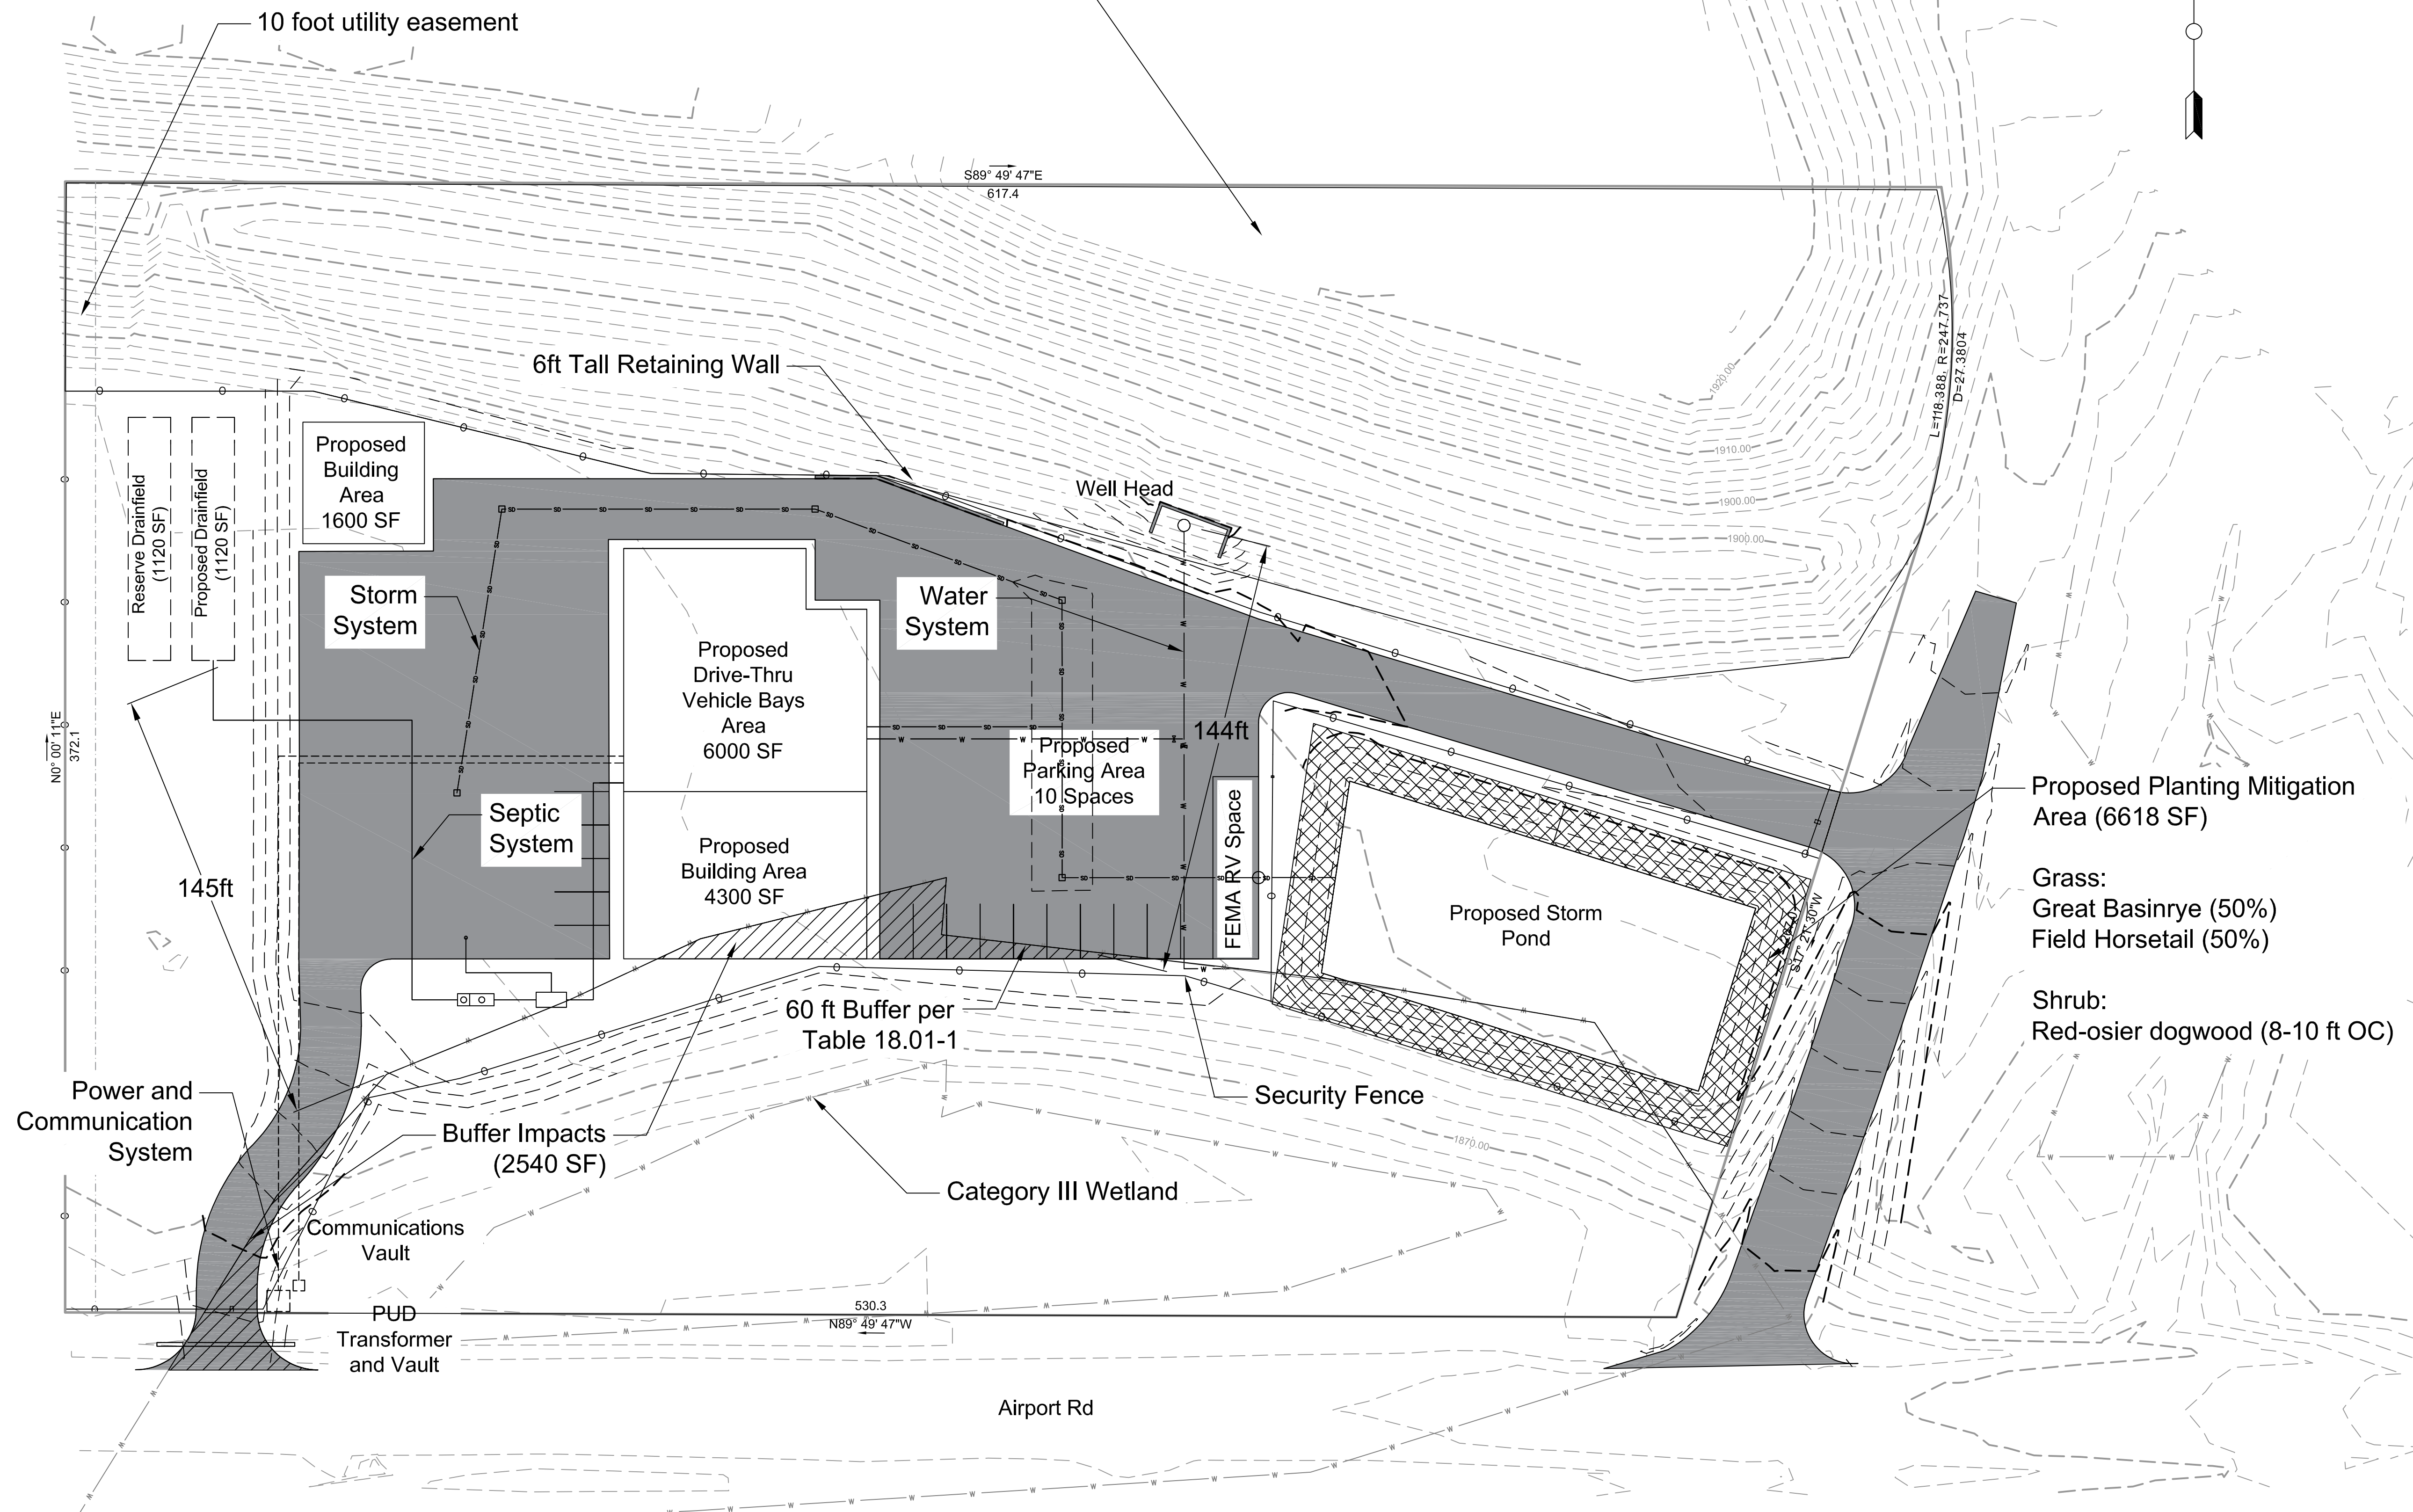


Parcel Number 962112
 Lot 2A as described by BLA#2024-003

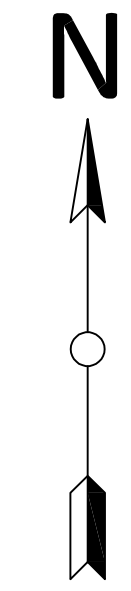

Airport Rd - Cle Elum

Upper County
 Search and Rescue

3/12/2024



Designed By: C. Curtis

Entered By: C. Curtis

County Engineer: J. Fredrickson

P.W. Director: M. Cook

Revision	Date	By

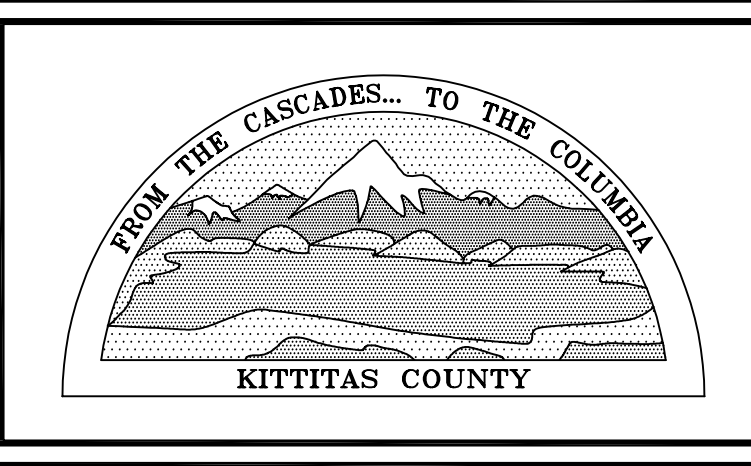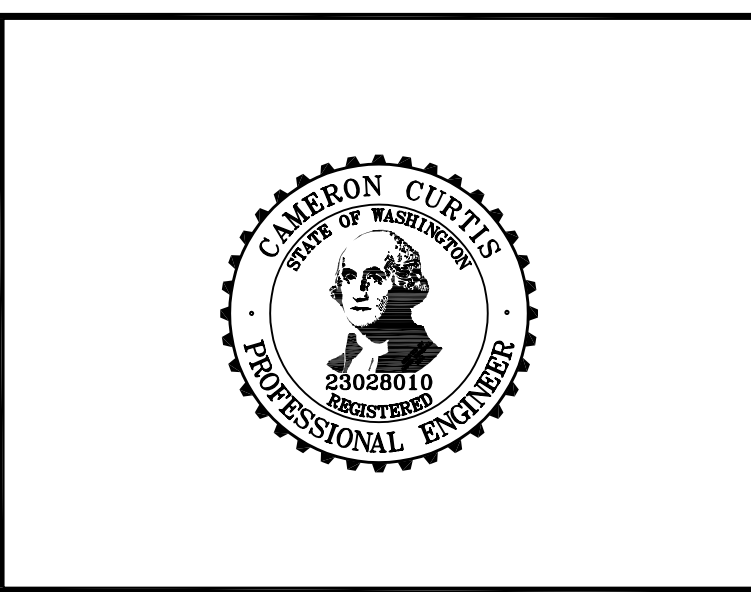

Federal Aid No.

C.R.P. No.

Site Plan

SP-01 /