


1/16/2025 2:20 PM - 1/24/2024 ENGINEERING (PRELIMINARY) PHASE J SITE REVISION C1 TO PHASE J SITE PLANING

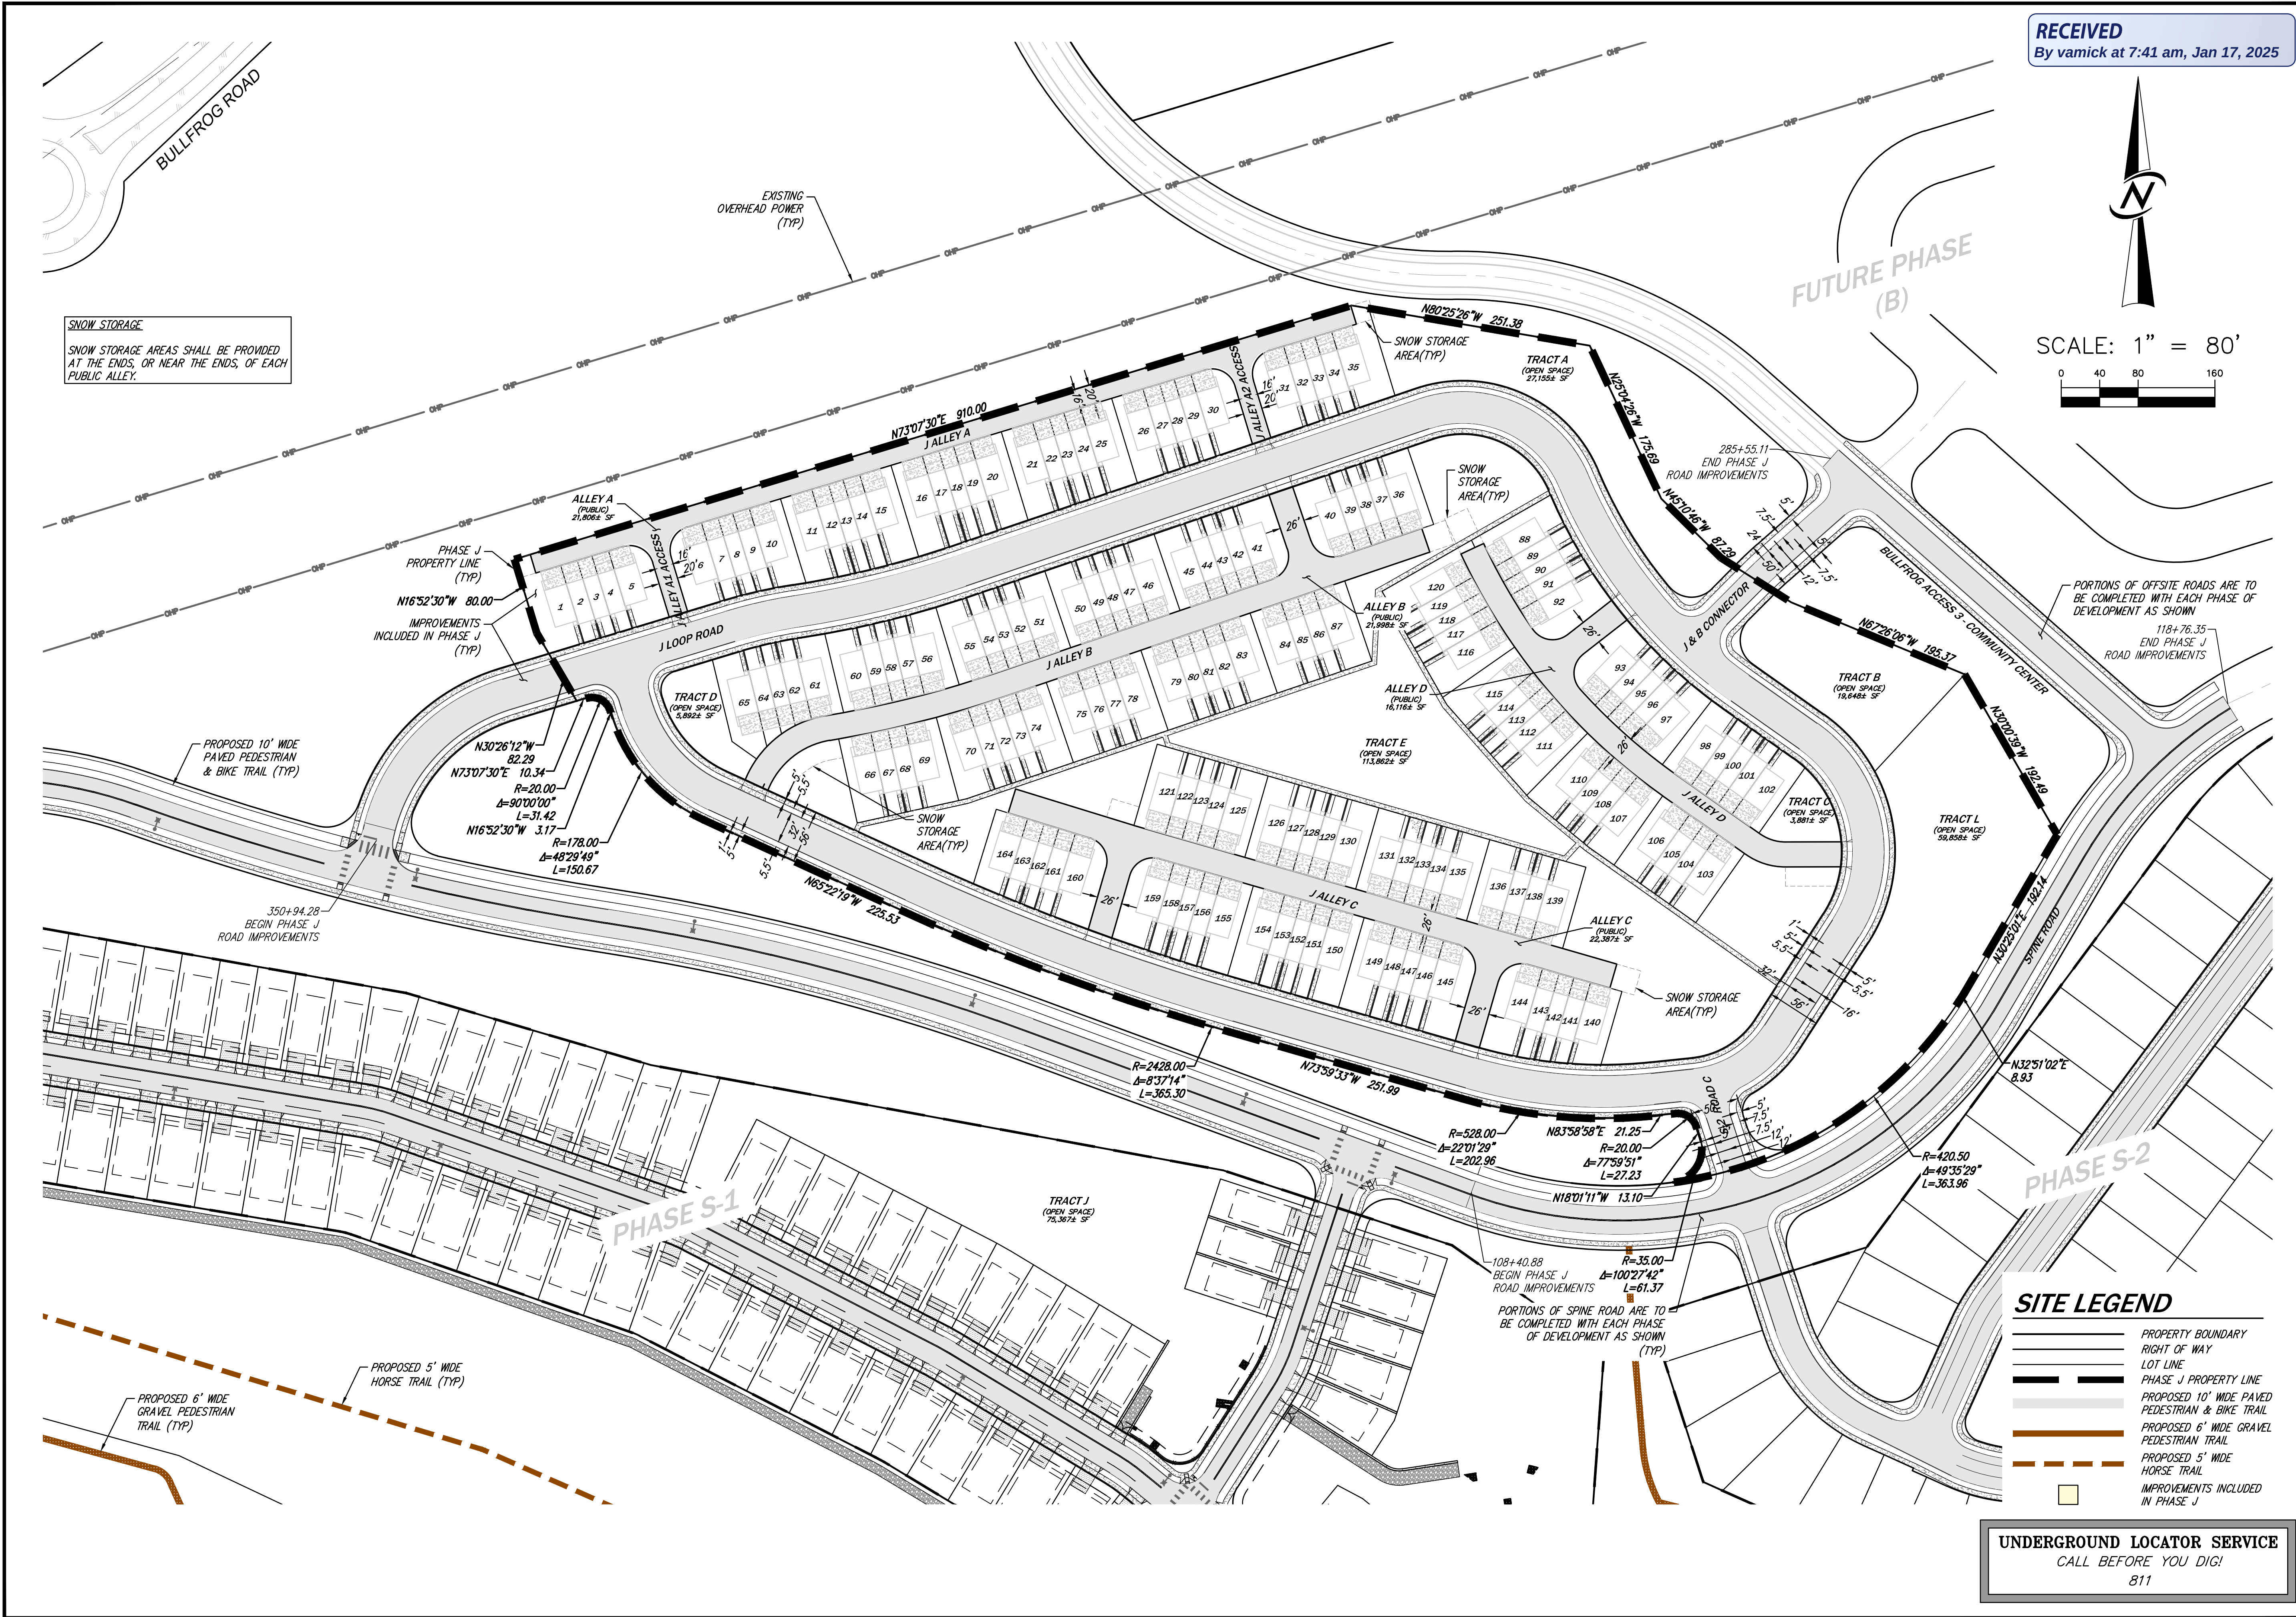

|     |                           |          |
|-----|---------------------------|----------|
| NO. | REVISIONS                 | DATE     |
| 1   | REVISED PER CITY COMMENTS | 11/29/24 |
| 2   | REVISED PER CITY COMMENTS | 12/10/24 |

|                 |                      |
|-----------------|----------------------|
| DESIGNED        | QUENTIN CHALMERS, PE |
| DRAWN           | MARY E. MOORE        |
| APPROVED        | HOLLI HEAVRIN, PE    |
| PROJECT MANAGER | HOLLI HEAVRIN, PE    |

|       |    |
|-------|----|
| SHEET | OF |
| 4     | 59 |

|                |       |
|----------------|-------|
| PROJECT NUMBER | 24019 |
|----------------|-------|

CIVIL ENGINEERING  
LANDSCAPE ARCHITECTURE  
PLANNING  
SURVEYING

**CORE**  
DESIGN

12100 NE 195th St, Suite 300  
Bothell, Washington 98011 425.885.7877

**SITE PLAN**  
**BULLFROG FLATS - PHASE J**  
**BULLFROG FLATS, LLC**  
18300 REDMOND WAY, SUITE 120  
REDMOND, WA 98052

12/10/24