

RECEIVED
By Vamick at 8:39 AM, March 25, 2025




JOB NO.	220853
DATE	MAR 2025
SCALE	N/A
DESIGNED	TJS/BT
DRAWN	TJS
CHECKED	BT/MKK
APPROVED	BT
SHEET	C0.0

- RETAINING
- W - RIGHT-OF-WAY
- RAILROAD
- SOUTH
- SL - SLOPE
- H - SCHEDULE
- S - STORM DRAIN
- SQUARE FOOT
- T - SHEET
- A - SIMILAR
- EC - SPECIFICATION
- SQUARE
- SANITARY SEWER
- STREET
- A - STATION
- D - STANDARD
- STEEL
- TELEPHONE WIRE
- M - TEMPORARY BUMP
- TOP OF CURB
- BUMP - TEMPORARY
- RIM - TOP OF GRADE
- THRU - THROUGH
- E - TOE WALL, C
- P - TOP OF WALL O
- W - TOP OF WALL
- P - TYPICAL
- TYPICAL CURVE
- L - VOLUME
- WEST
- WITH
- M - WATER METER
- O - WITHOUT
- Q - WATER QUALITY
- T - WEIGHT
- WF - WELDED WIRE
- WATER VALVE
- YARD DRAIN

J:\22\22085\ENGINEERING\PRELIMINARY PLANS\220853 COVER.dwg 3/24/2025 3:02:26 PM

WILDWOOD DEVELOPMENT
A PORTION OF SECTION 25, T. 20 N., R. 15 E., W.M.
CITY OF CLE ELUM, KITTITAS COUNTY, STATE OF WASHINGTON

RECEIVED
By Varnick at 8:39 AM, March 25, 2025

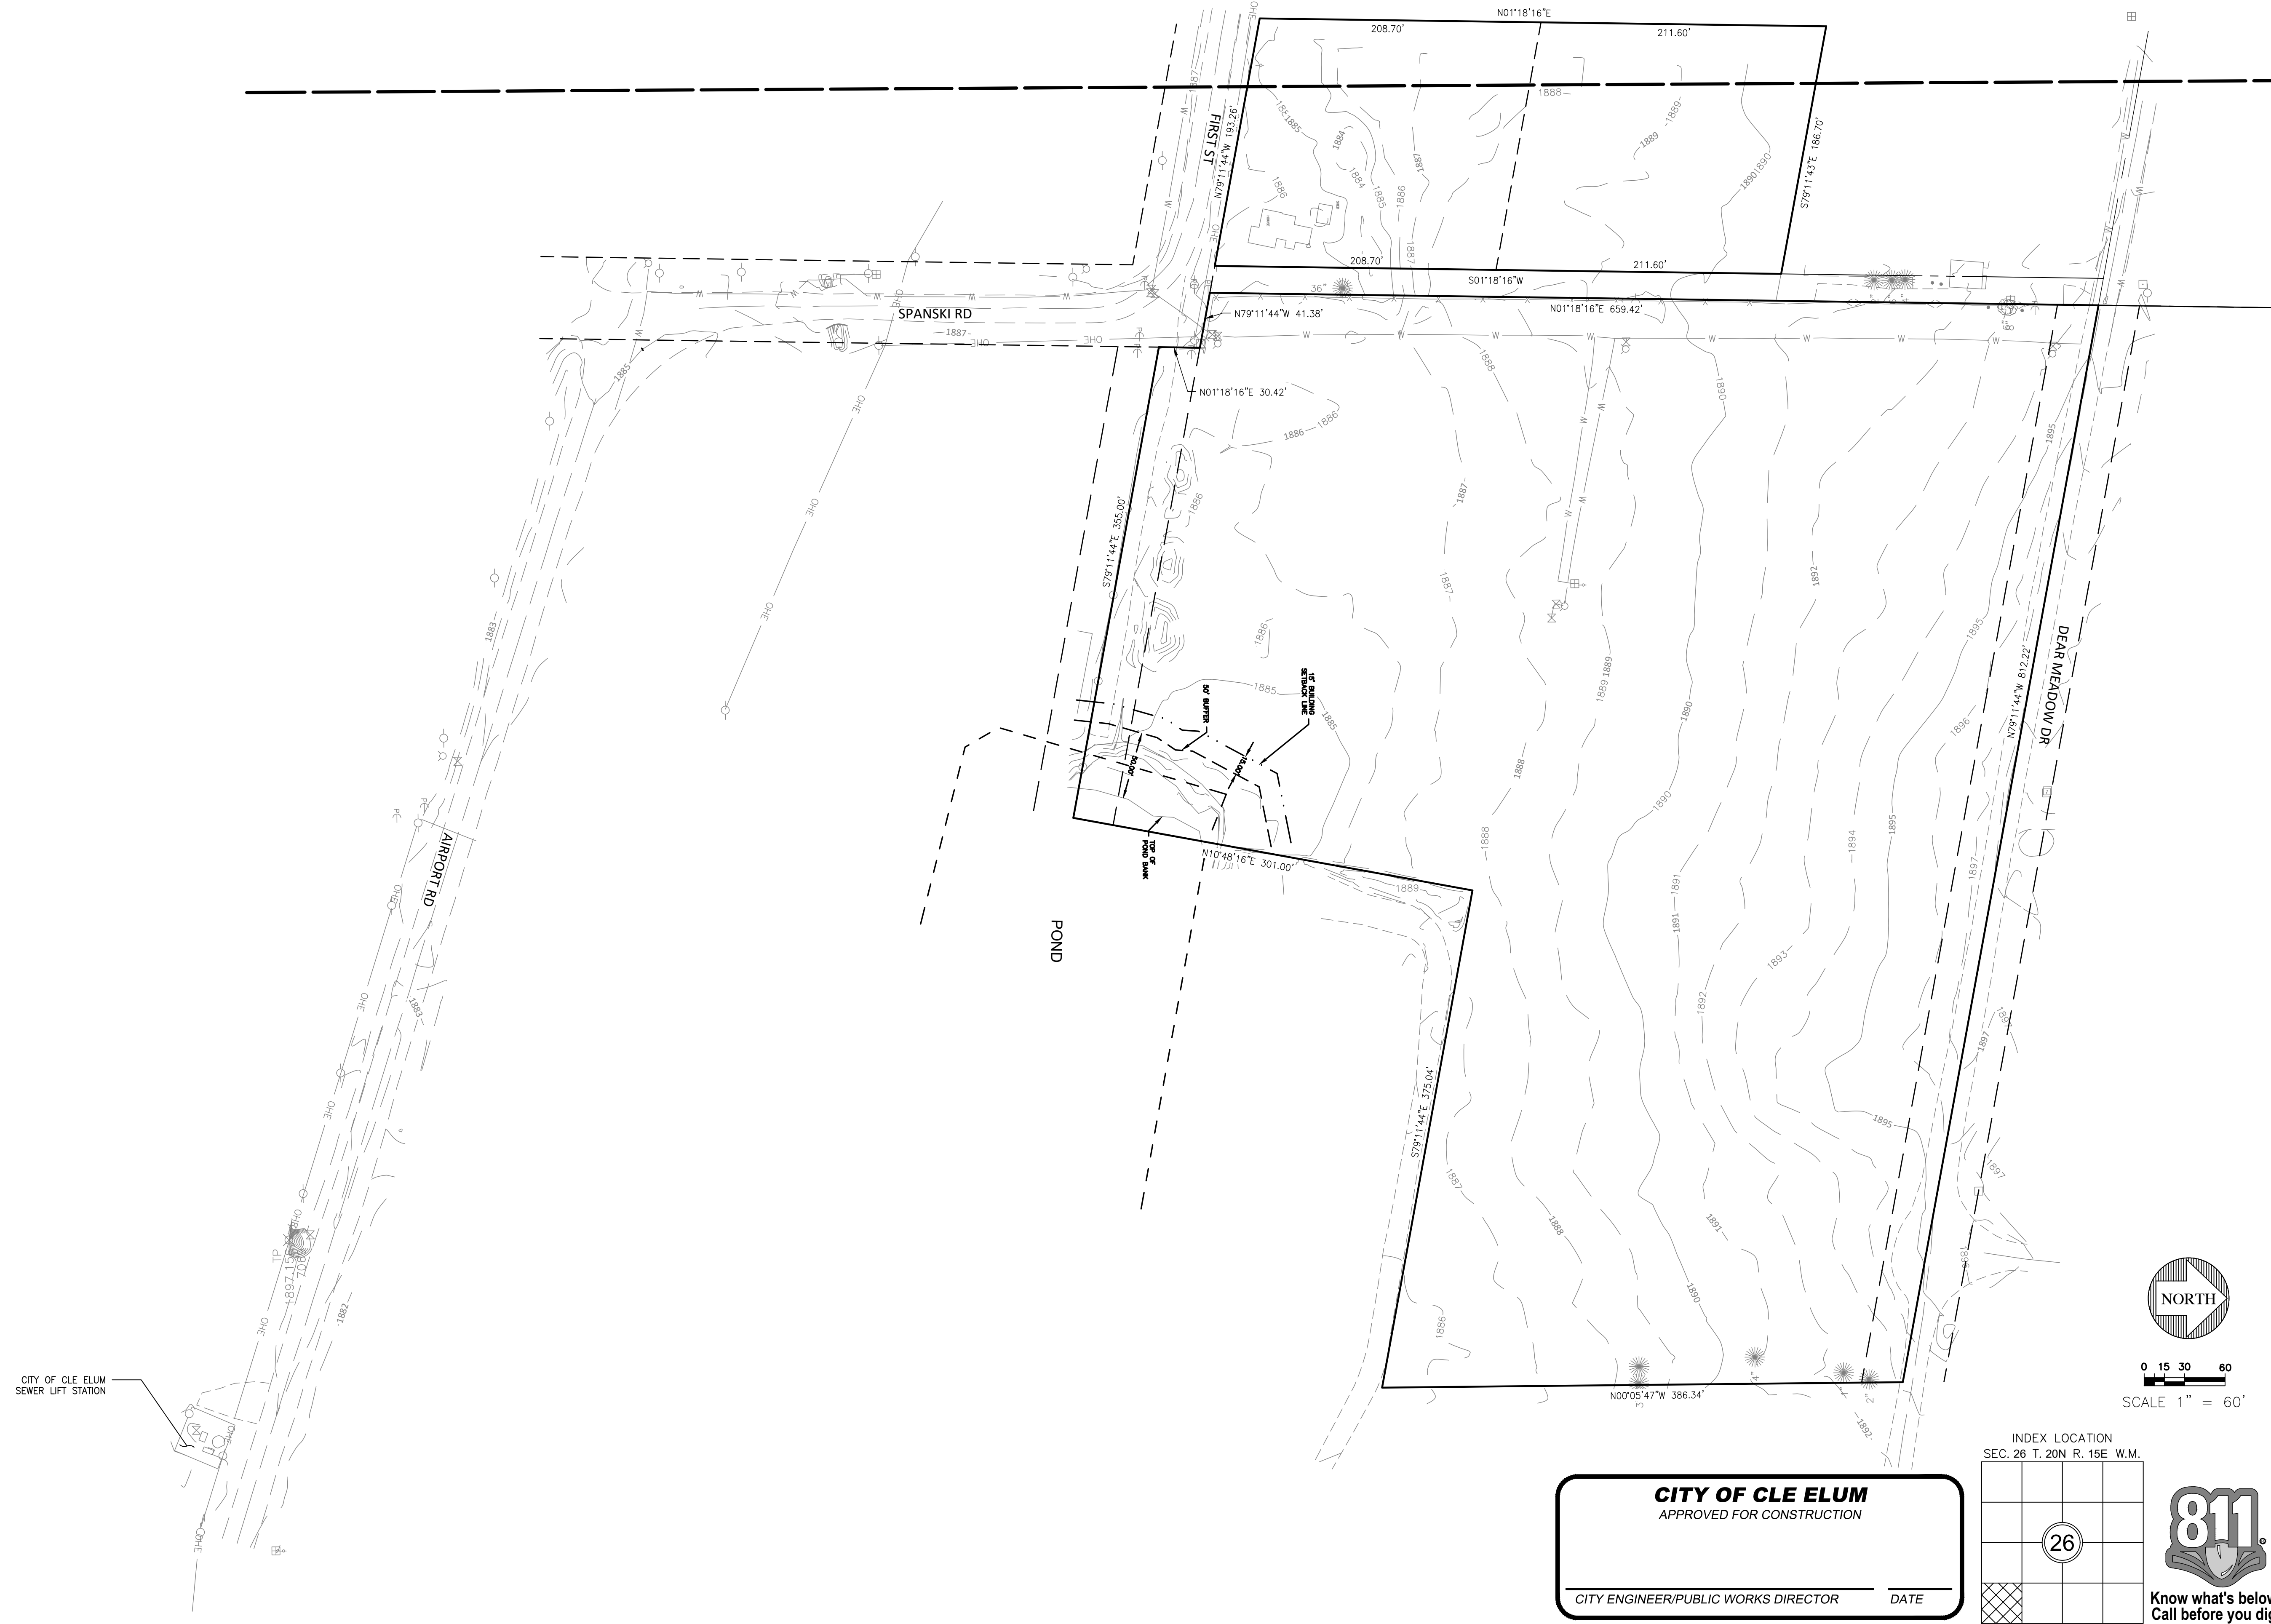

REVISIONS	DESCRIPTION	BY	DATE

03/17/2025

WILDWOOD DEVELOPMENT
WILDWOOD RANCH, LLC
PRELIMINARY PLANS
EXISTING CONDITIONS




Encompass
ENGINEERING & SURVEYING

Western Washington Division
165 NE Juniper Street, Suite 201 • Issaquah, WA 98027 • Phone: (425) 392-0250
110 S Oakley Ave. #350 • Cle Elum, WA 98922 • Phone: (509) 674-7433

JOB NO.	220853
DATE	MAR 2025
SCALE	N/A
DESIGNED	TJS/BT
DRAWN	TJS
CHECKED	BT/MKK
APPROVED	BT
SHEET	C1.0

WILDWOOD DEVELOPMENT
A PORTION OF SECTION 25, T. 20 N., R. 15 E., W.M.
CITY OF CLE ELUM, KITTITAS COUNTY, STATE OF WASHINGTON

RECEIVED
By Vamick at 8:39 AM, March 25, 2025

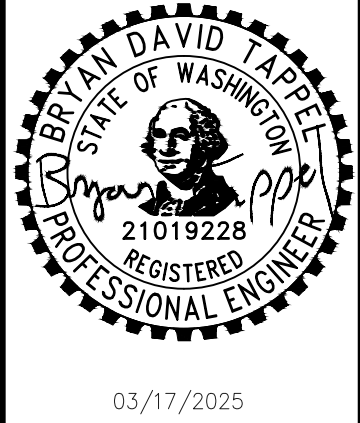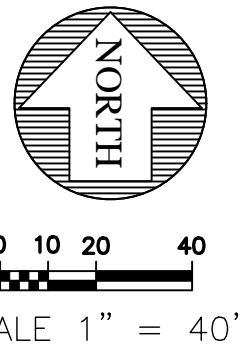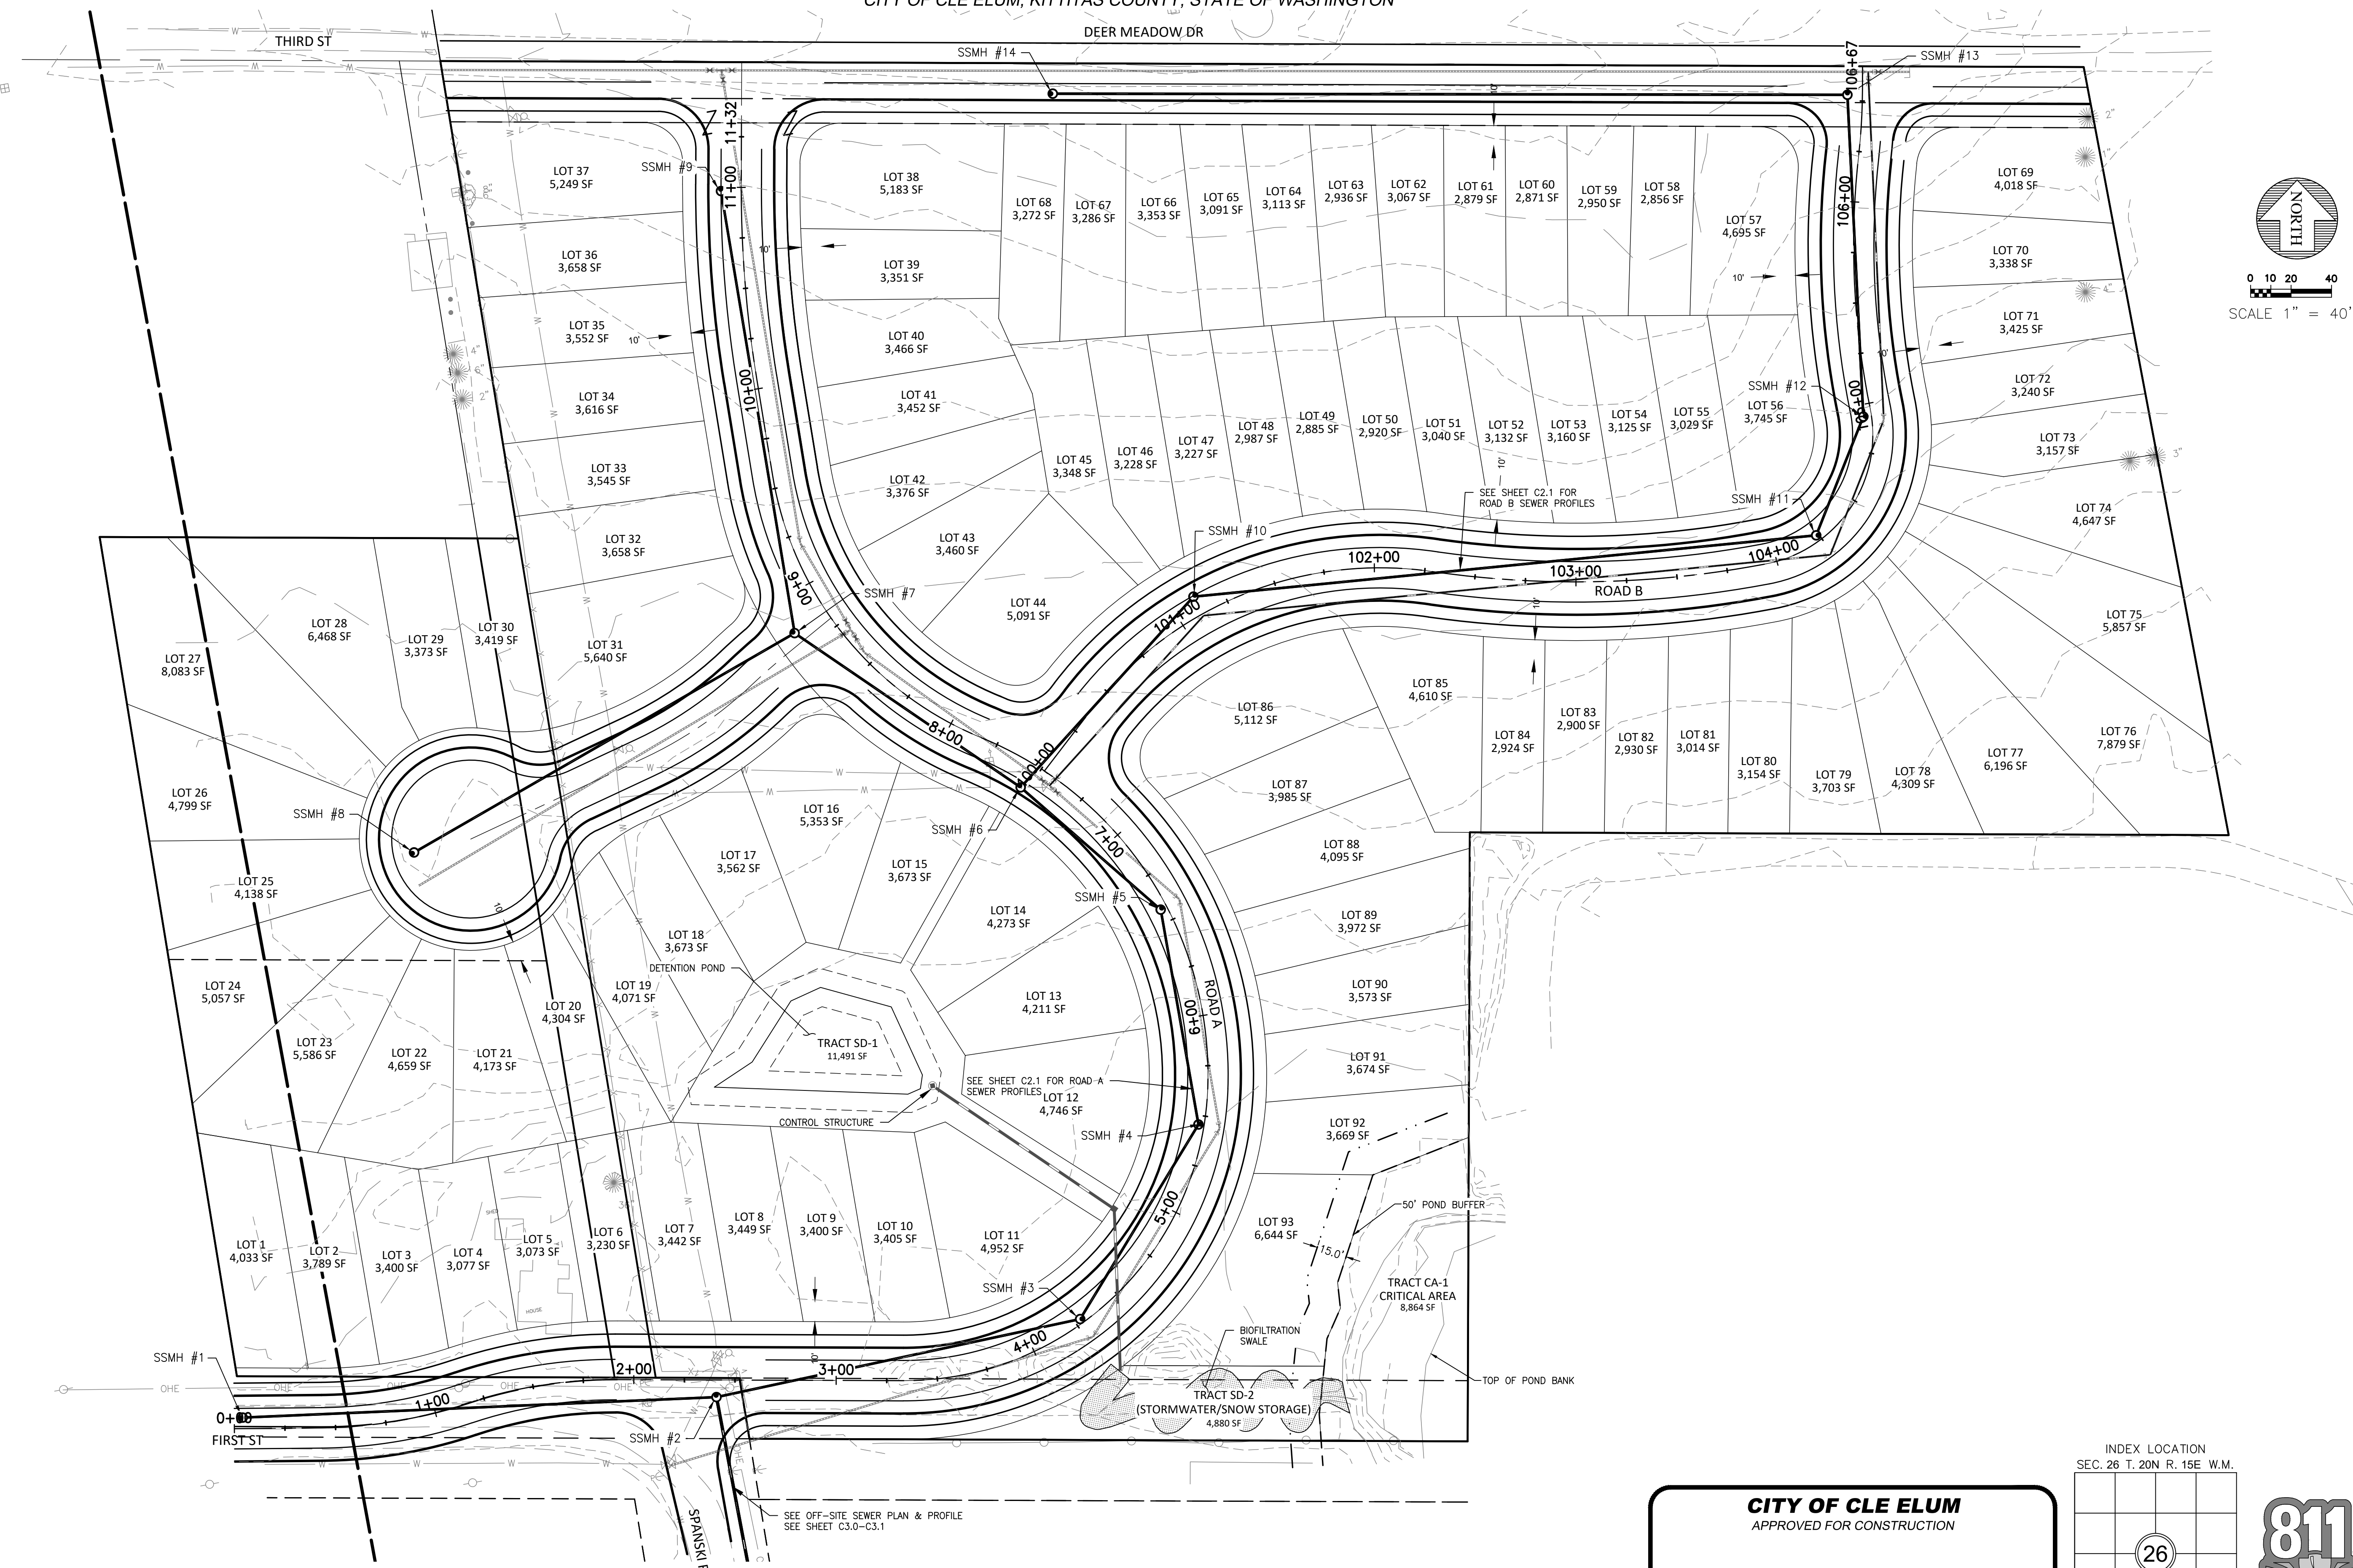


WILDWOOD DEVELOPMENT
WILDWOOD RANCH, LLC
PRELIMINARY PLANS
ON-SITE SEWER PLAN

Encompass
ENGINEERING & SURVEYING
Western Washington Division
165 NE Juniper Street, Suite 201 • Issaquah, WA 98027 • Phone: (425) 392-0250
110 S Oak Ave. #250 • Cle Elum, WA 98922 • Phone: (509) 674-7433

CITY OF CLE ELUM
APPROVED FOR CONSTRUCTION

CITY ENGINEER/PUBLIC WORKS DIRECTOR _____ DATE _____

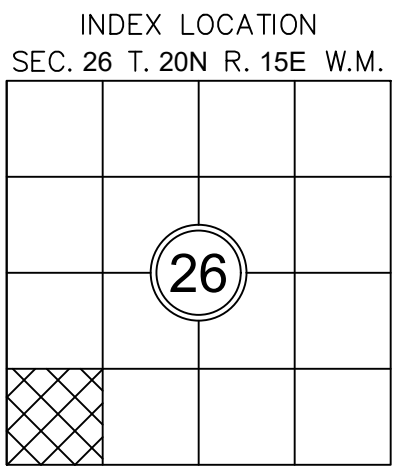



JOB NO.	220853
DATE	MAR 2025
SCALE	N/A
DESIGNED	TJS/BT
DRAWN	TJS
CHECKED	BT/MKK
APPROVED	BT
SHEET	C2.0

REVISIONS	DESCRIPTION	BY	DATE

THE PLANS SET FORTH ON THIS SHEET ARE AND SHALL REMAIN THE PROPERTY OF ENCOMPASS ENGINEERING & SURVEYING.


WILDWOOD DEVELOPMENT
A PORTION OF SECTION 25, T. 20 N., R. 15 E., W.M.
CITY OF CLE ELUM, KITTITAS COUNTY, STATE OF WASHINGTON

RECEIVED
By Vamick at 8:39 AM, March 25, 2025

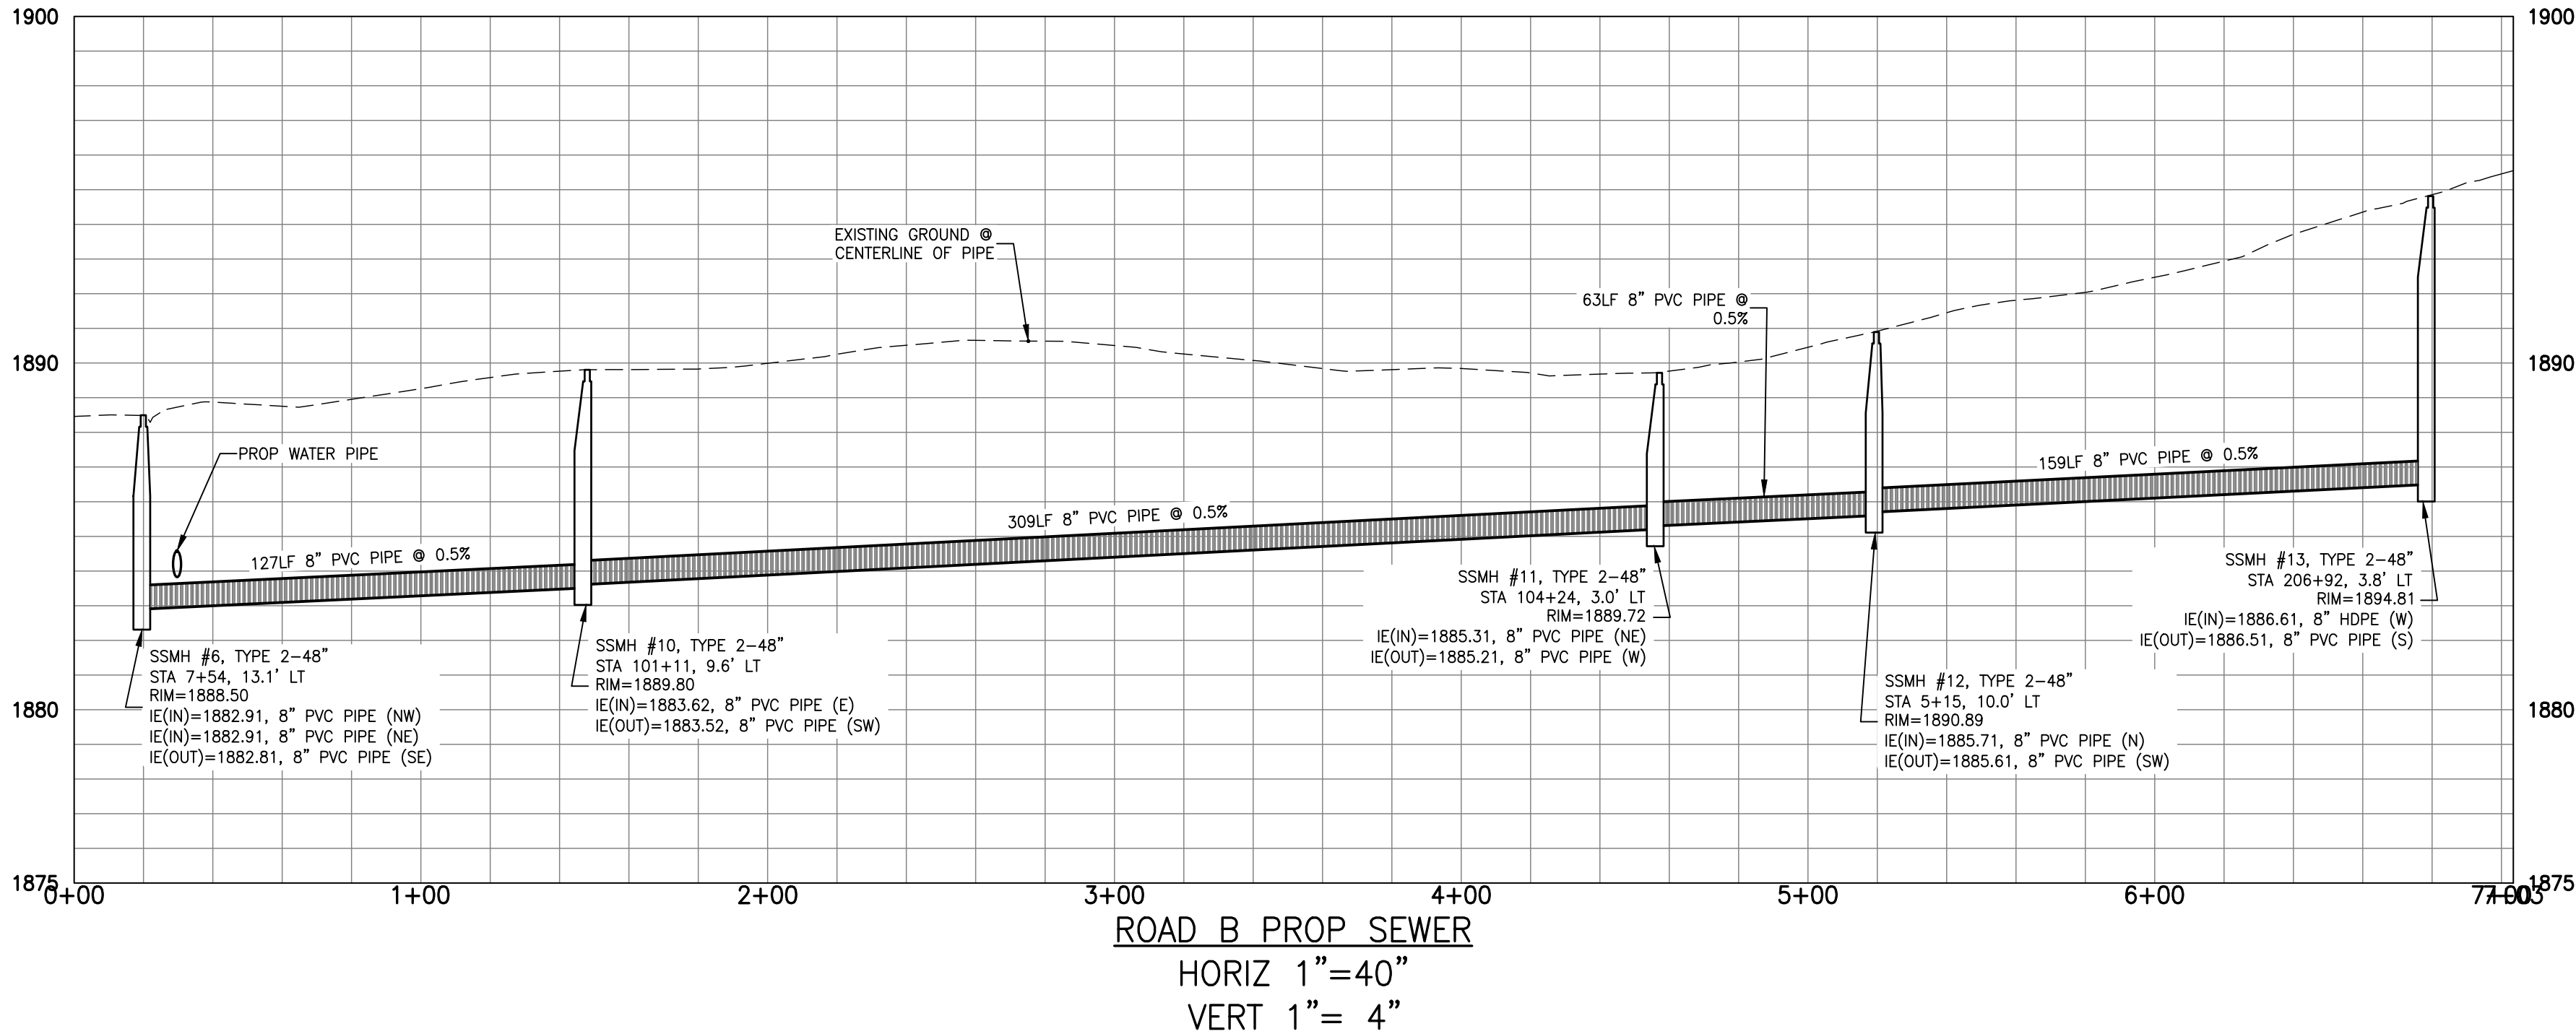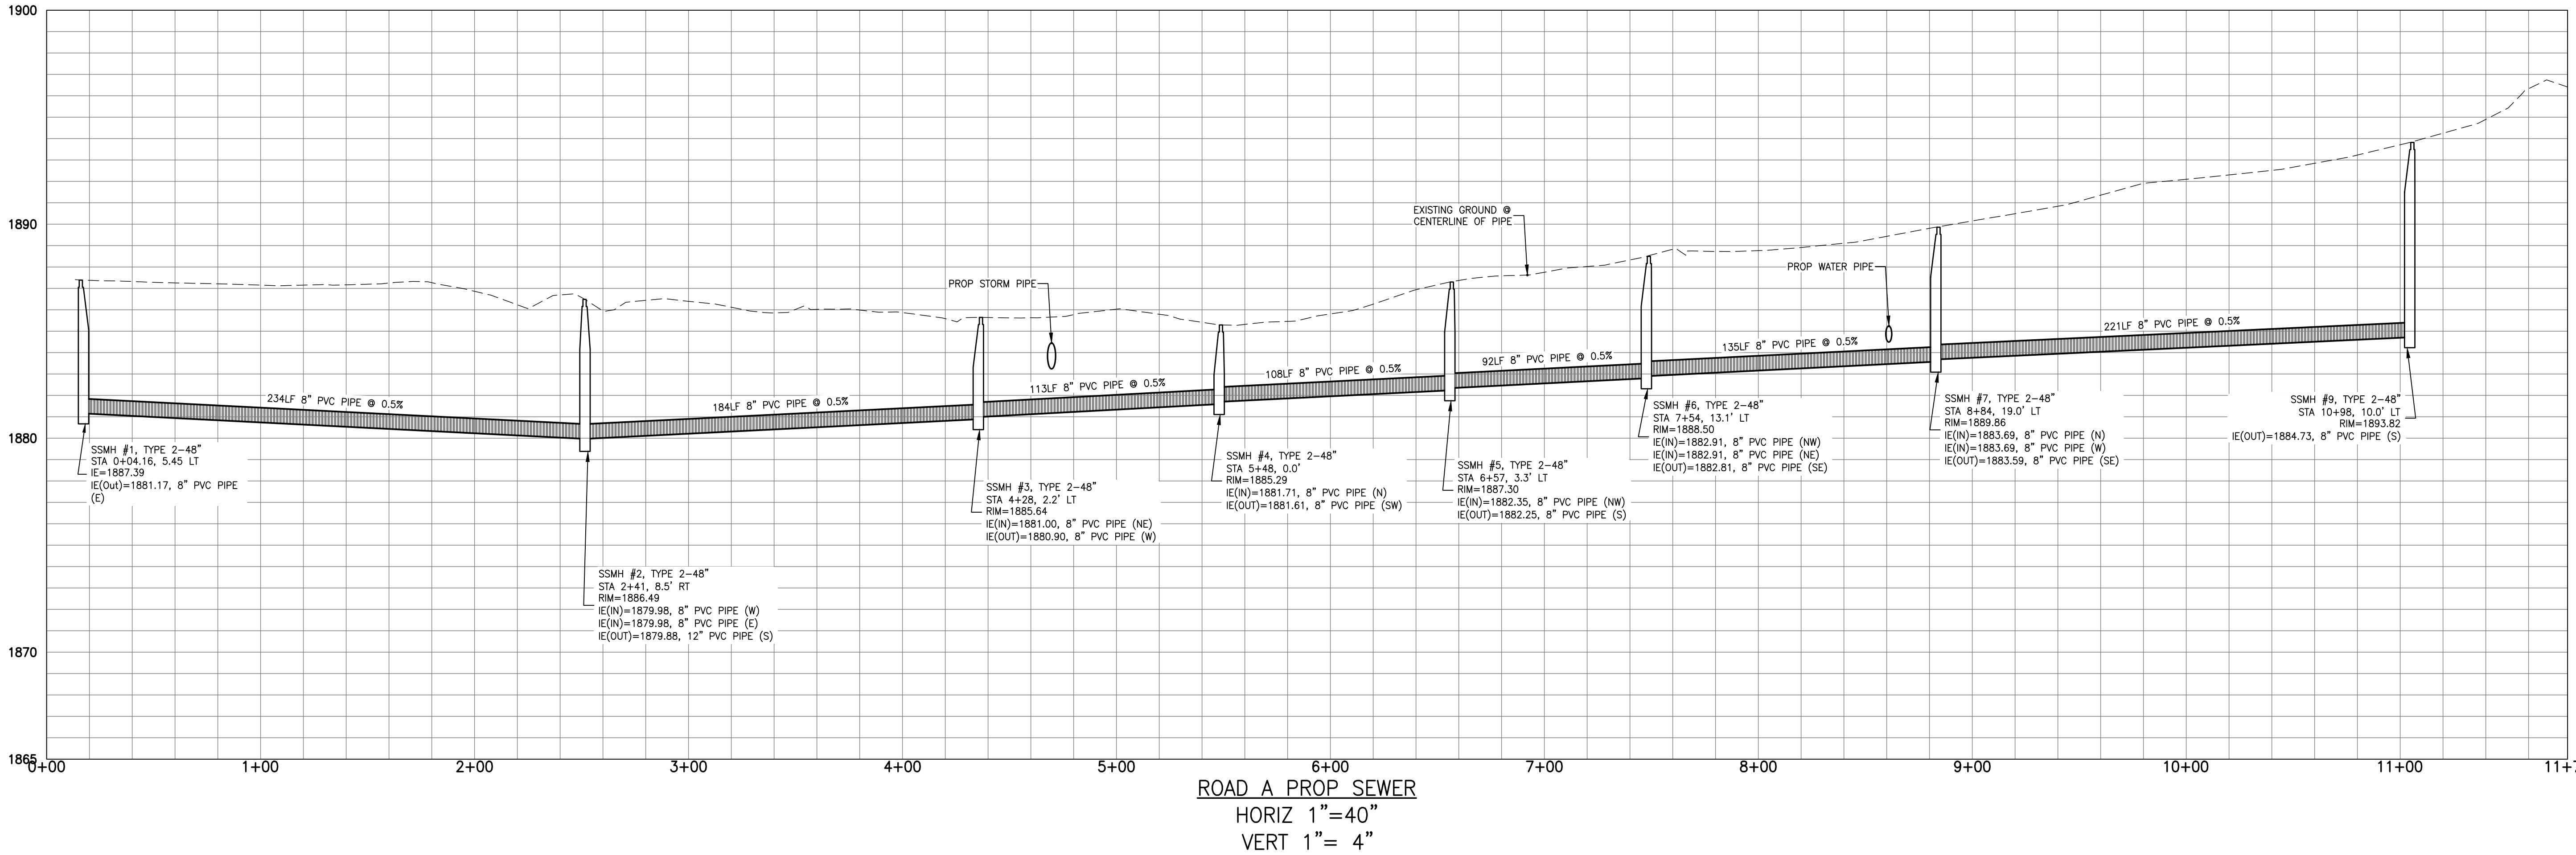

CITY OF CLE ELUM
APPROVED FOR CONSTRUCTION

CITY ENGINEER/PUBLIC WORKS DIRECTOR DATE

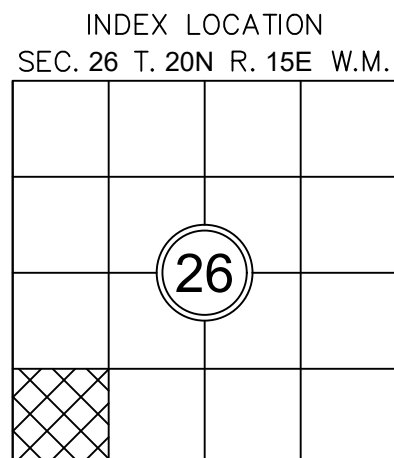

REVISIONS	DESCRIPTION	BY	DATE



03/17/2025


WILDWOOD DEVELOPMENT
WILDWOOD RANCH, LLC
PRELIMINARY PLANS
ON-SITE SEWER PROFILES

Encompass
ENGINEERING & SURVEYING
Western Washington Division
165 NE Juniper Street, Suite 201 • Issaquah, WA 98027 • Phone: (425) 392-0250
110 S Oakley Ave. #250 • Cle Elum, WA 98922 • Phone: (509) 674-7433

JOB NO.	220853
DATE	MAR 2025
SCALE	N/A
DESIGNED	TJS/BT
DRAWN	TJS
CHECKED	BT/MKK
APPROVED	BT
SHEET	C2.1


WILDWOOD DEVELOPMENT
A PORTION OF SECTION 25, T. 20 N., R. 15 E., W.M.
CITY OF CLE ELUM, KITTITAS COUNTY, STATE OF WASHINGTON

RECEIVED
By Vamick at 8:39 AM, March 25, 2025

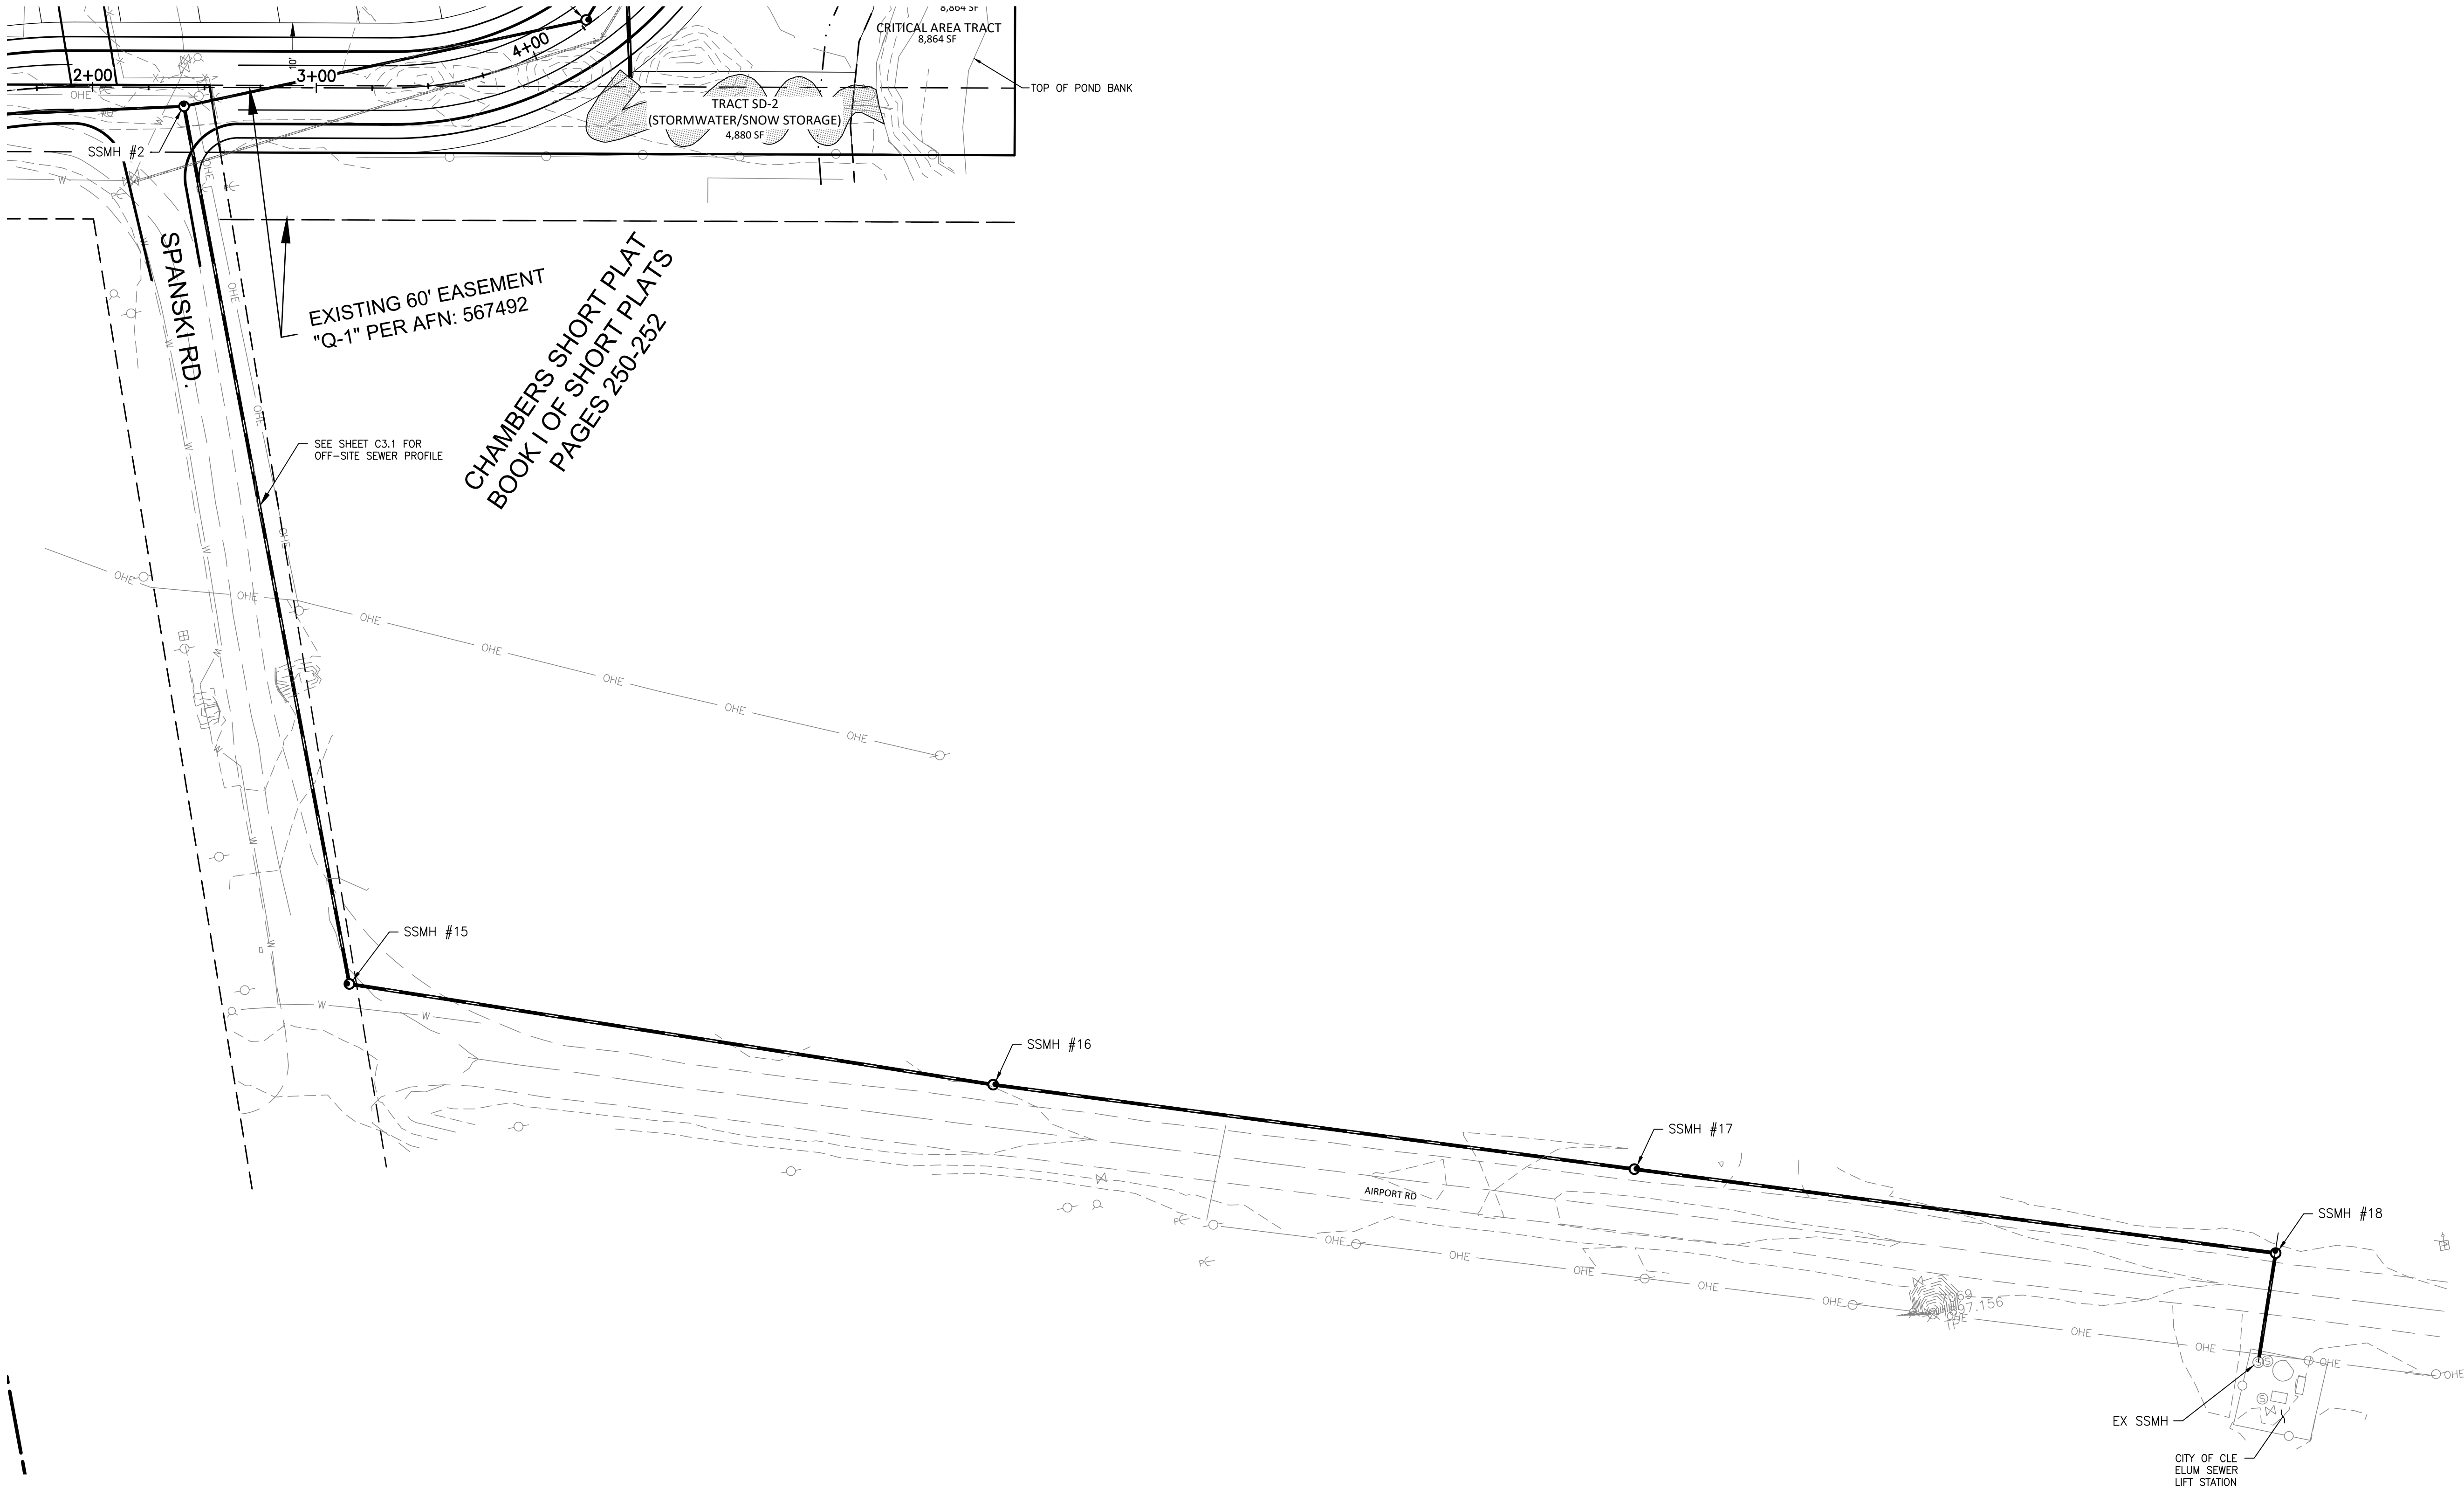


CITY OF CLE ELUM
APPROVED FOR CONSTRUCTION

CITY ENGINEER/PUBLIC WORKS DIRECTOR DATE

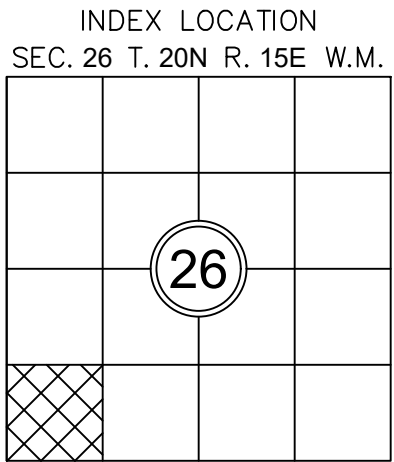

REVISIONS	
DESCRIPTION	DATE

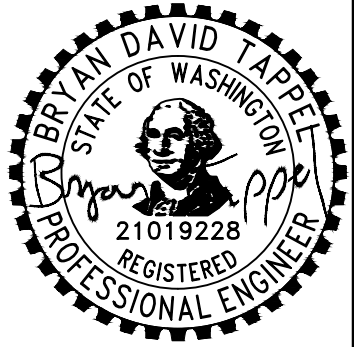

03/17/2025

WILDWOOD DEVELOPMENT
WILDWOOD RANCH, LLC
PRELIMINARY PLANS
OFF-SITE SEWER PLAN

Encompass
ENGINEERING & SURVEYING


Western Washington Division
165 NE Juniper Street, Suite 201 • Issaquah, WA 98027 • Phone: (425) 392-0250
110 S Oakley Ave. #250 • Cle Elum, WA 98922 • Phone: (509) 674-7433

JOB NO.	220853
DATE	MAR 2025
SCALE	N/A
DESIGNED	TJS/BT
DRAWN	TJS
CHECKED	BT/MKK
APPROVED	BT

SHEET C3.0

J:\22\220853\220853\ENGINEERING\PRELIMINARY PLANS\PLANS\220853 UTIL.dwg 3/24/2025 3:03:04 PM

RECEIVED
By Vamick at 8:39 AM, March 25, 2025

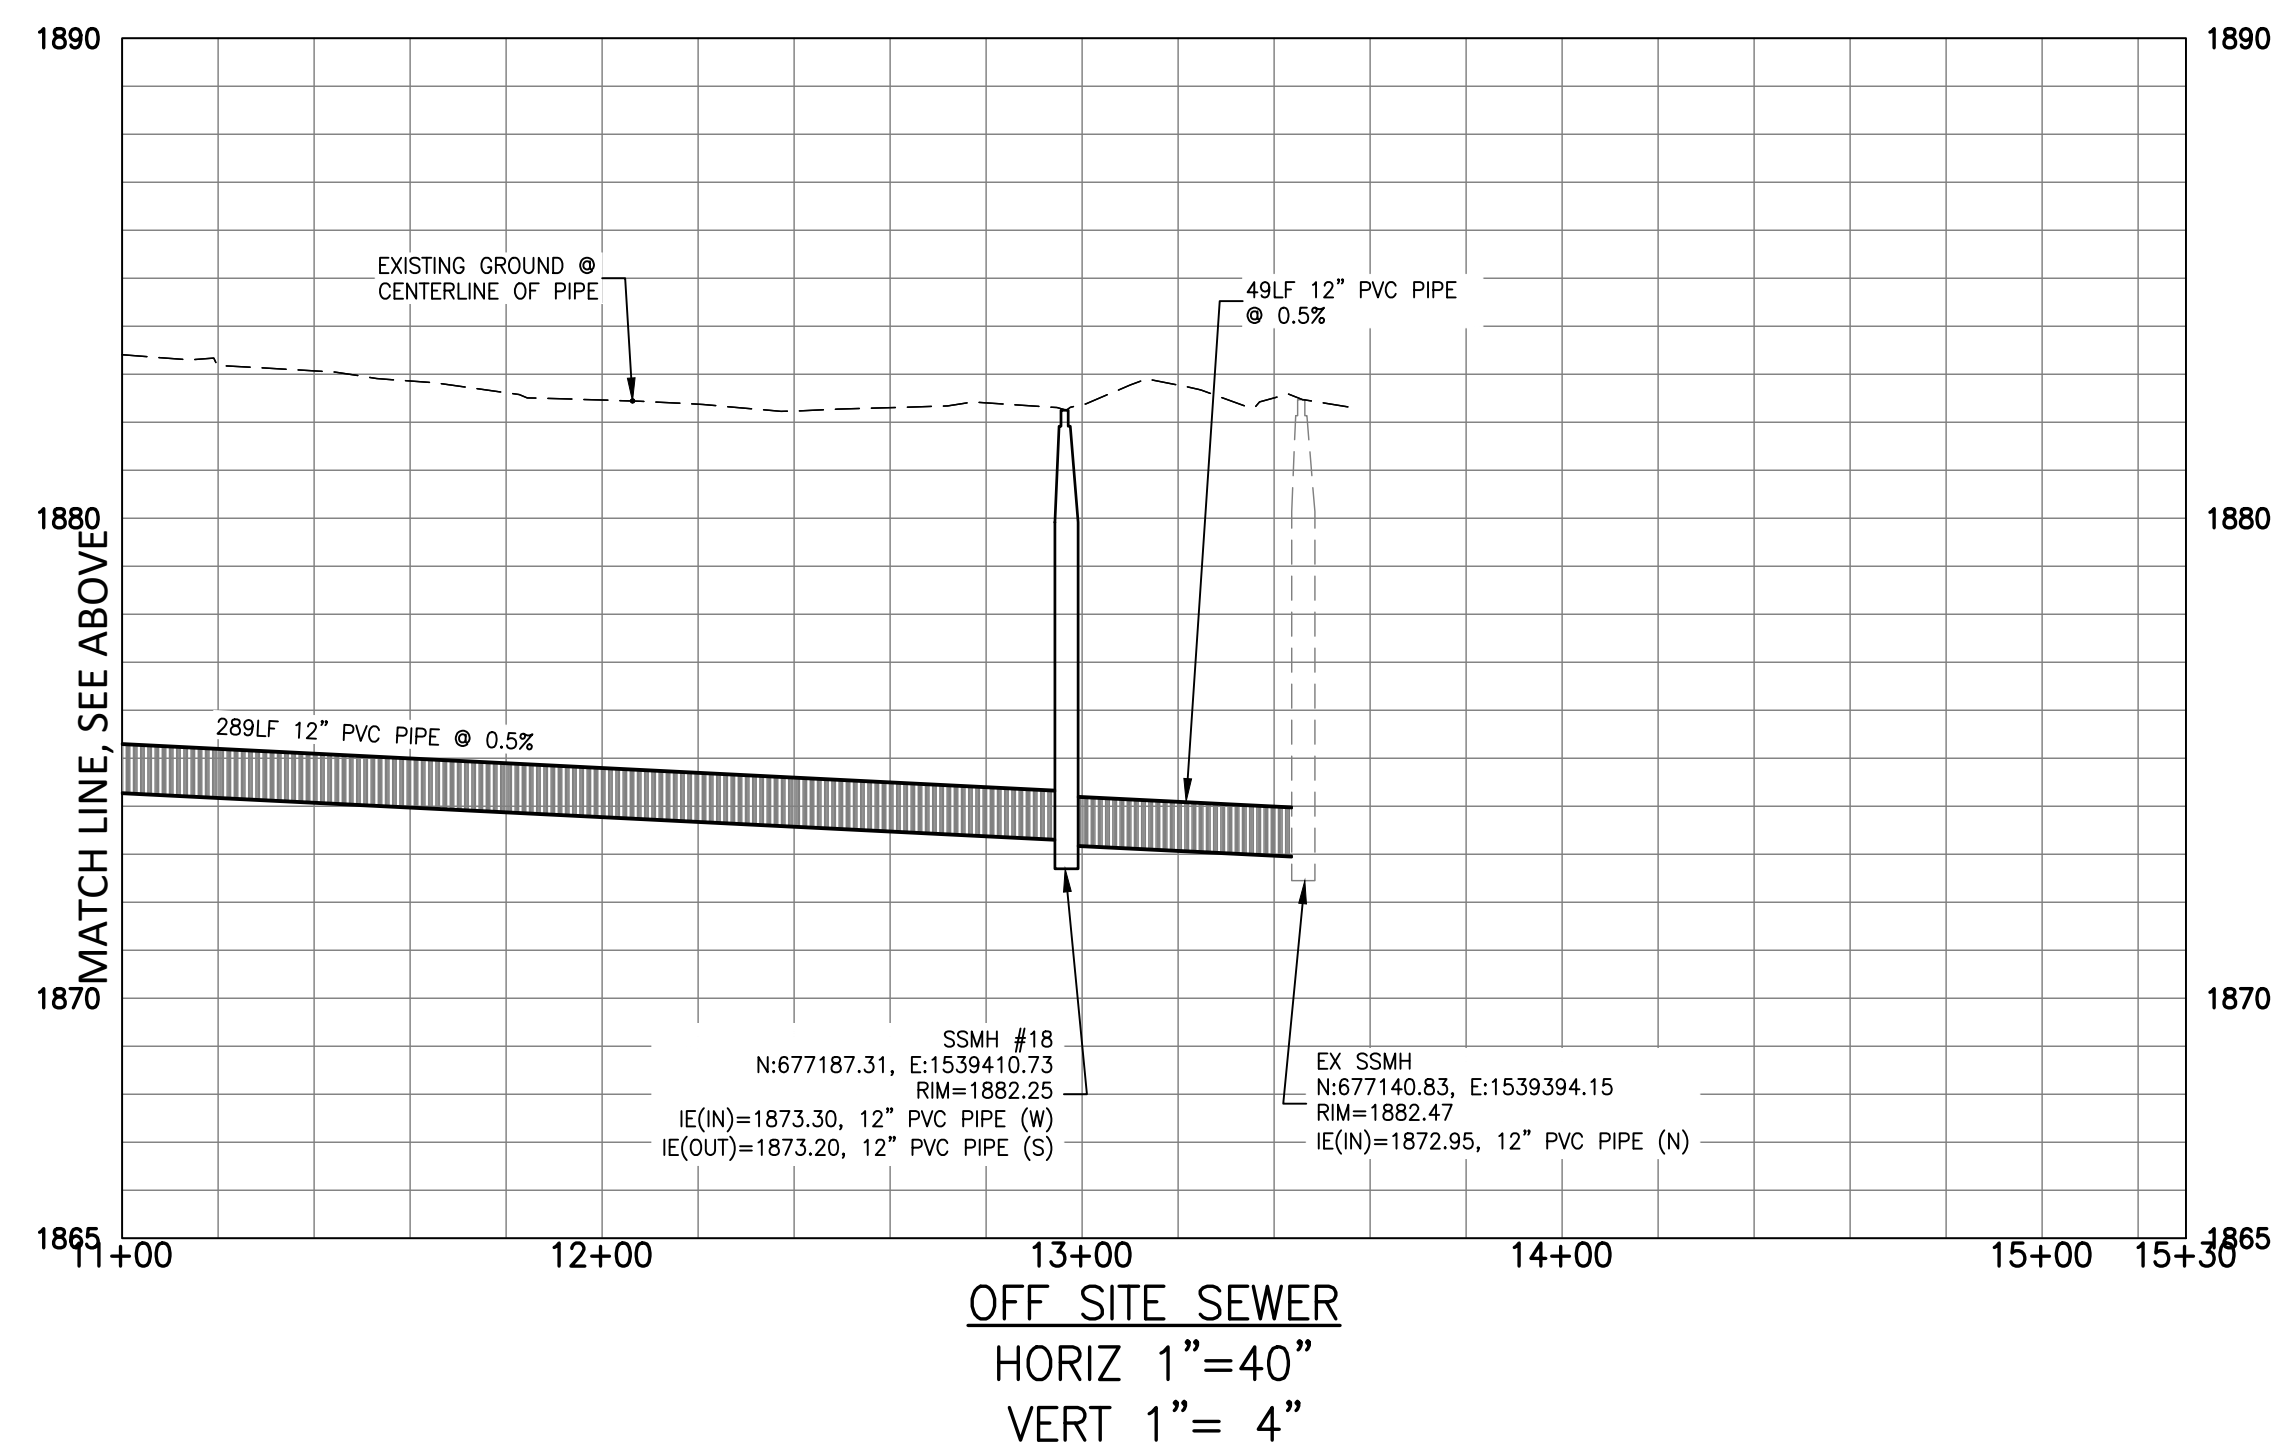

26

[illegible]

03/17/2025

WILDWOOD DEVELOPMENT
WILDWOOD RANCH, LLC
PRELIMINARY PLANS
OFF-STE SEWER PROFILE



Western Washington Division
65 NE Juniper Street, Suite 201 • Issaquah, WA 98027 • Phone: (425) 392-0250



Eastern Washington Division
110 S Oakes Ave. #250 • Cle Elum, WA 98922 • Phone: (509) 674-7433

JOB NO.	220853
DATE	MAR 2025
SCALE	N/A
DESIGNED	TJS/BT
DRAWN	TJS
CHECKED	BT/MKK
APPROVED	BT


SHEET C3.1

WILDWOOD DEVELOPMENT
A PORTION OF SECTION 25, T. 20 N., R. 15 E., W.M.
CITY OF CLE ELUM, KITTITAS COUNTY, STATE OF WASHINGTON

RECEIVED
By Vamick at 8:39 AM, March 25, 2025

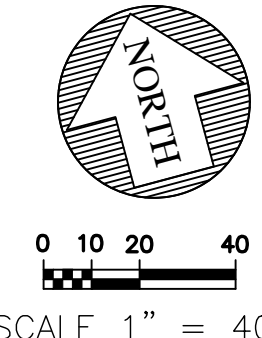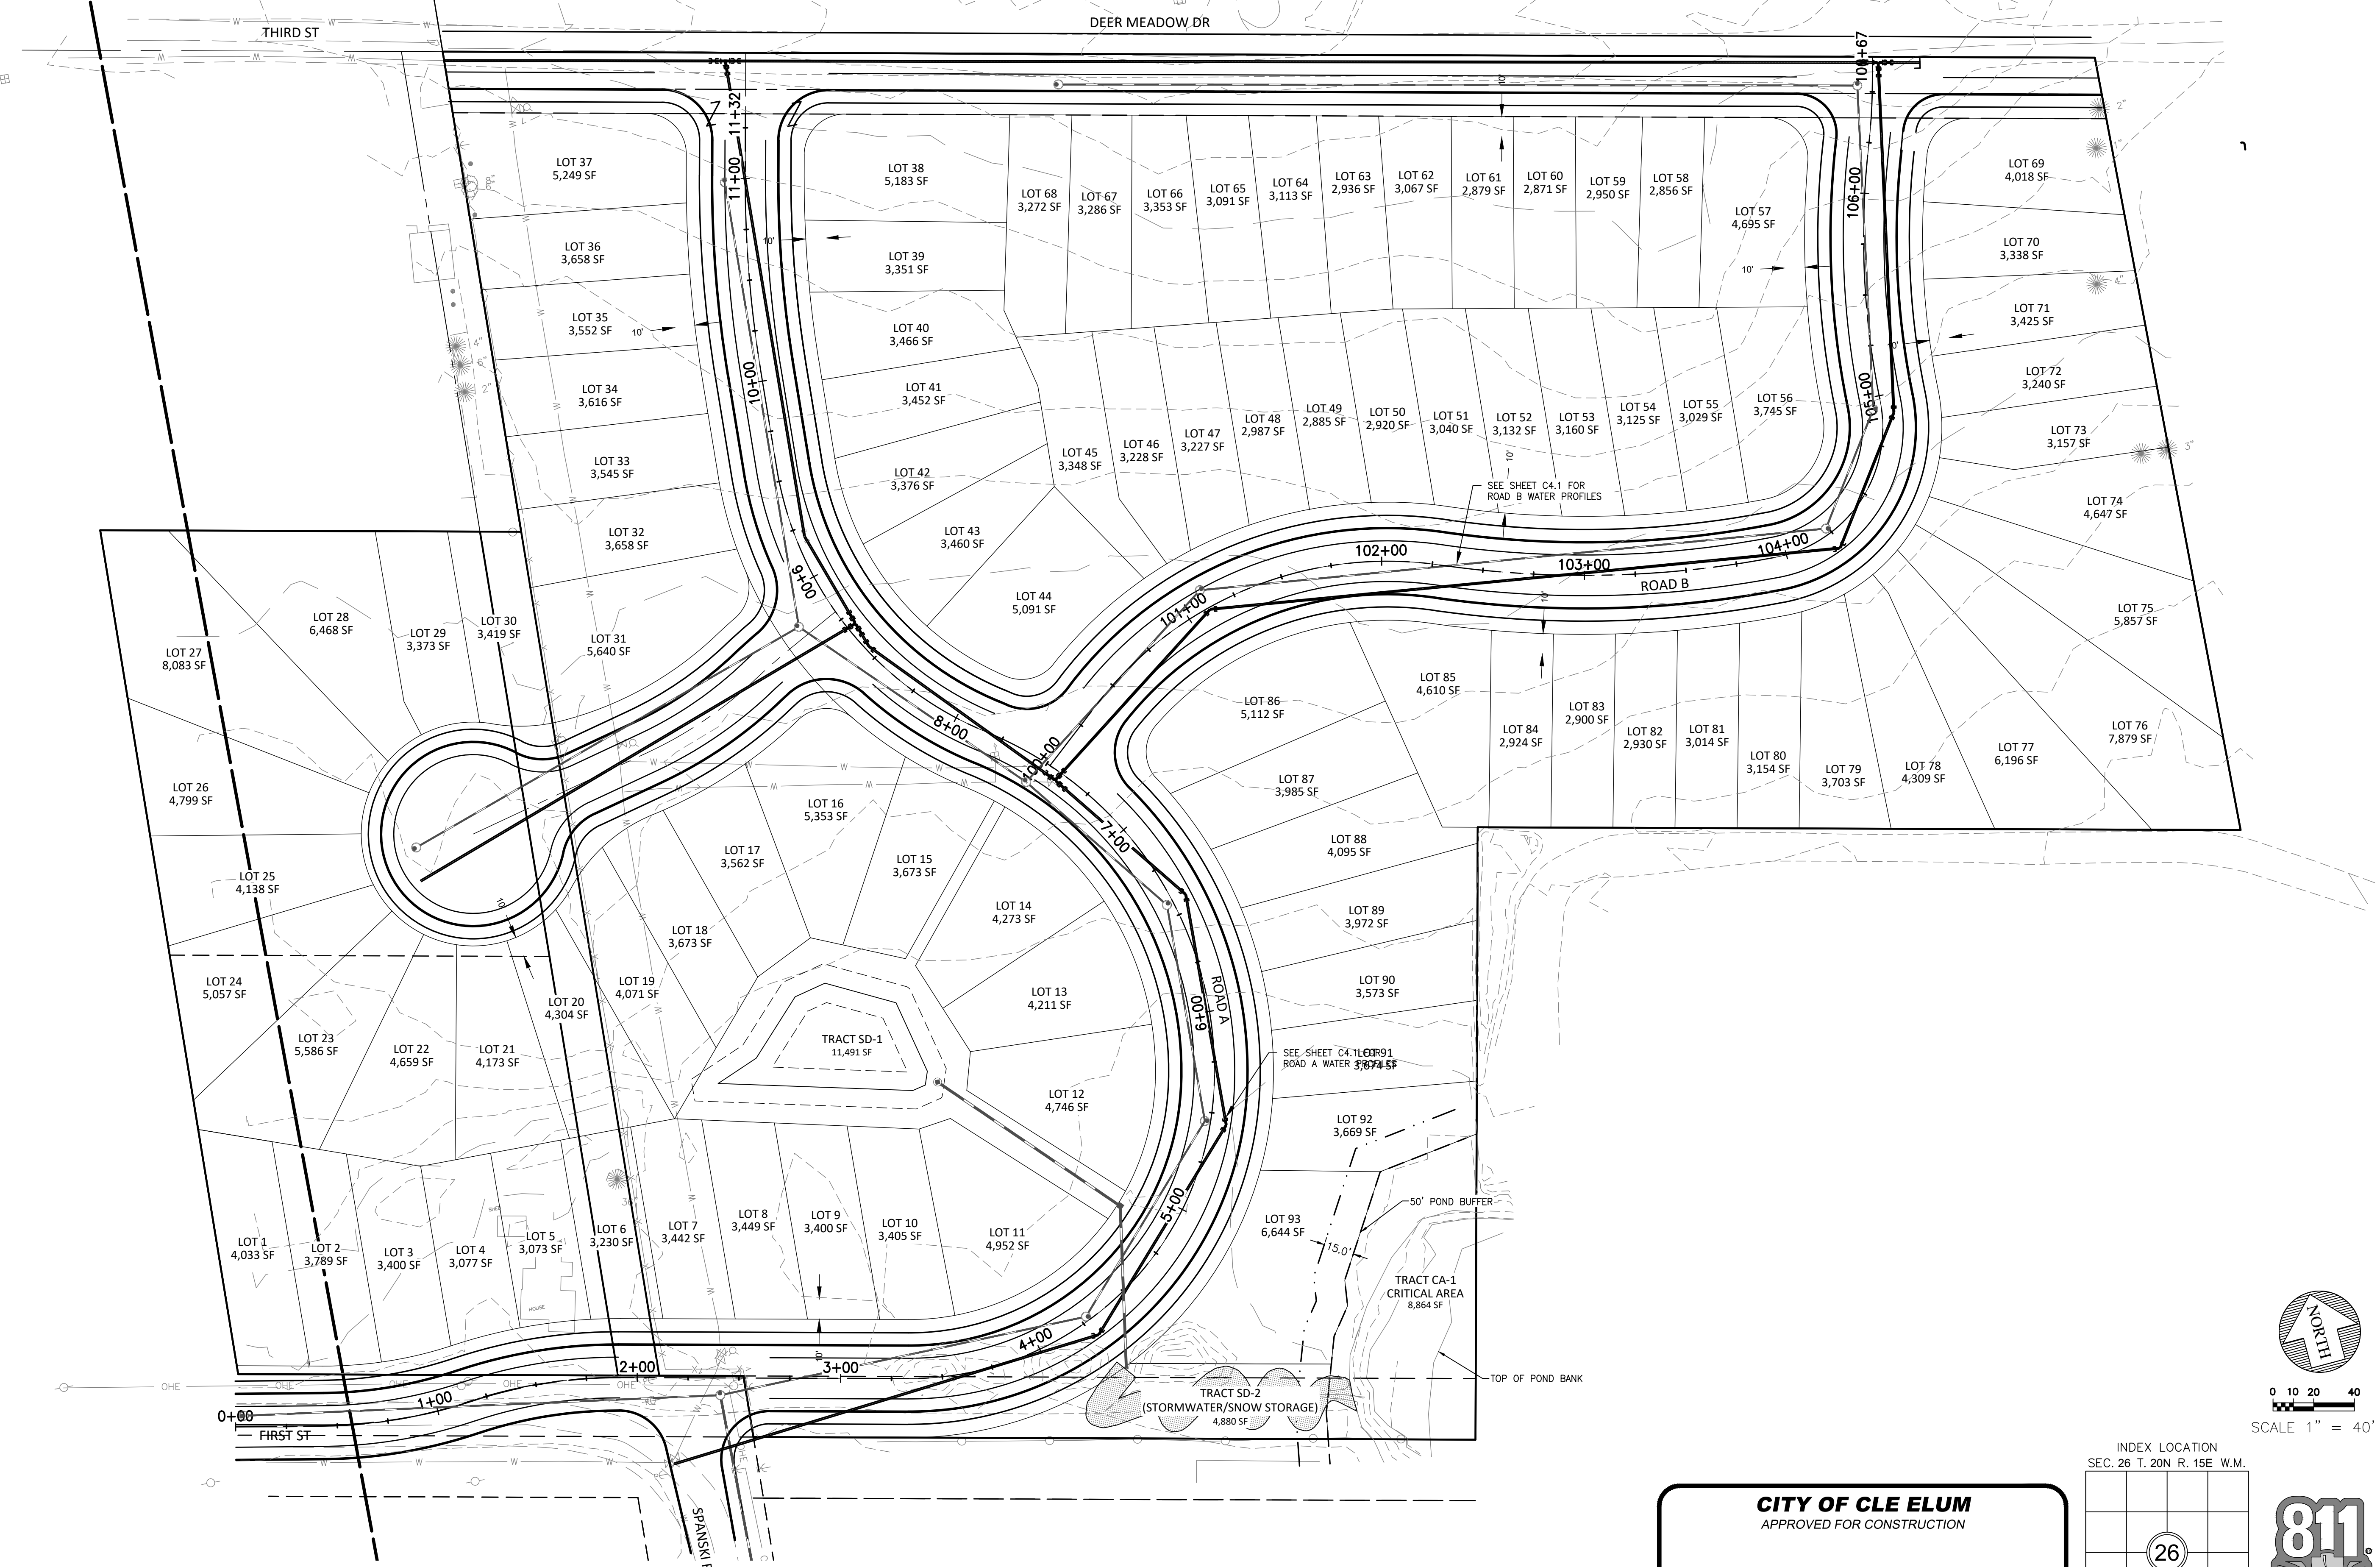

INDEX LOCATION
SEC. 26 T. 20N R. 15E W.M.

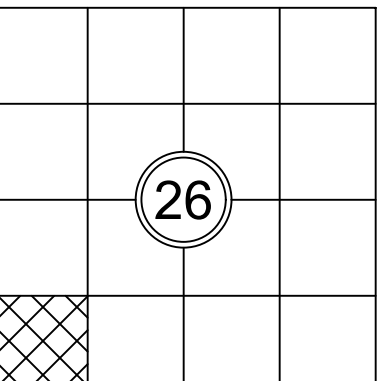

CITY OF CLE ELUM
APPROVED FOR CONSTRUCTION

CITY ENGINEER/PUBLIC WORKS DIRECTOR _____ DATE _____

REVISIONS	
DESCRIPTION	DATE



WILDWOOD DEVELOPMENT
WILDWOOD RANCH, LLC
PRELIMINARY PLANS
WATER PLAN



Encompass
ENGINEERING & SURVEYING

Western Washington Division
165 NE Juniper Street, Suite 201 • Issaquah, WA 98027 • Phone: (425) 392-0250
110 S Oakdale Ave. #250 • Cle Elum, WA 98922 • Phone: (509) 674-7433

JOB NO.	220853
DATE	MAR 2025
SCALE	N/A
DESIGNED	TJS/BT
DRAWN	TJS
CHECKED	BT/MKK
APPROVED	BT
SHEET	C4.0


WILDWOOD DEVELOPMENT
A PORTION OF SECTION 25, T. 20 N., R. 15 E., W.M.
CITY OF CLE ELUM, KITTITAS COUNTY, STATE OF WASHINGTON

RECEIVED
By Varnick at 8:39 AM, March 25, 2025

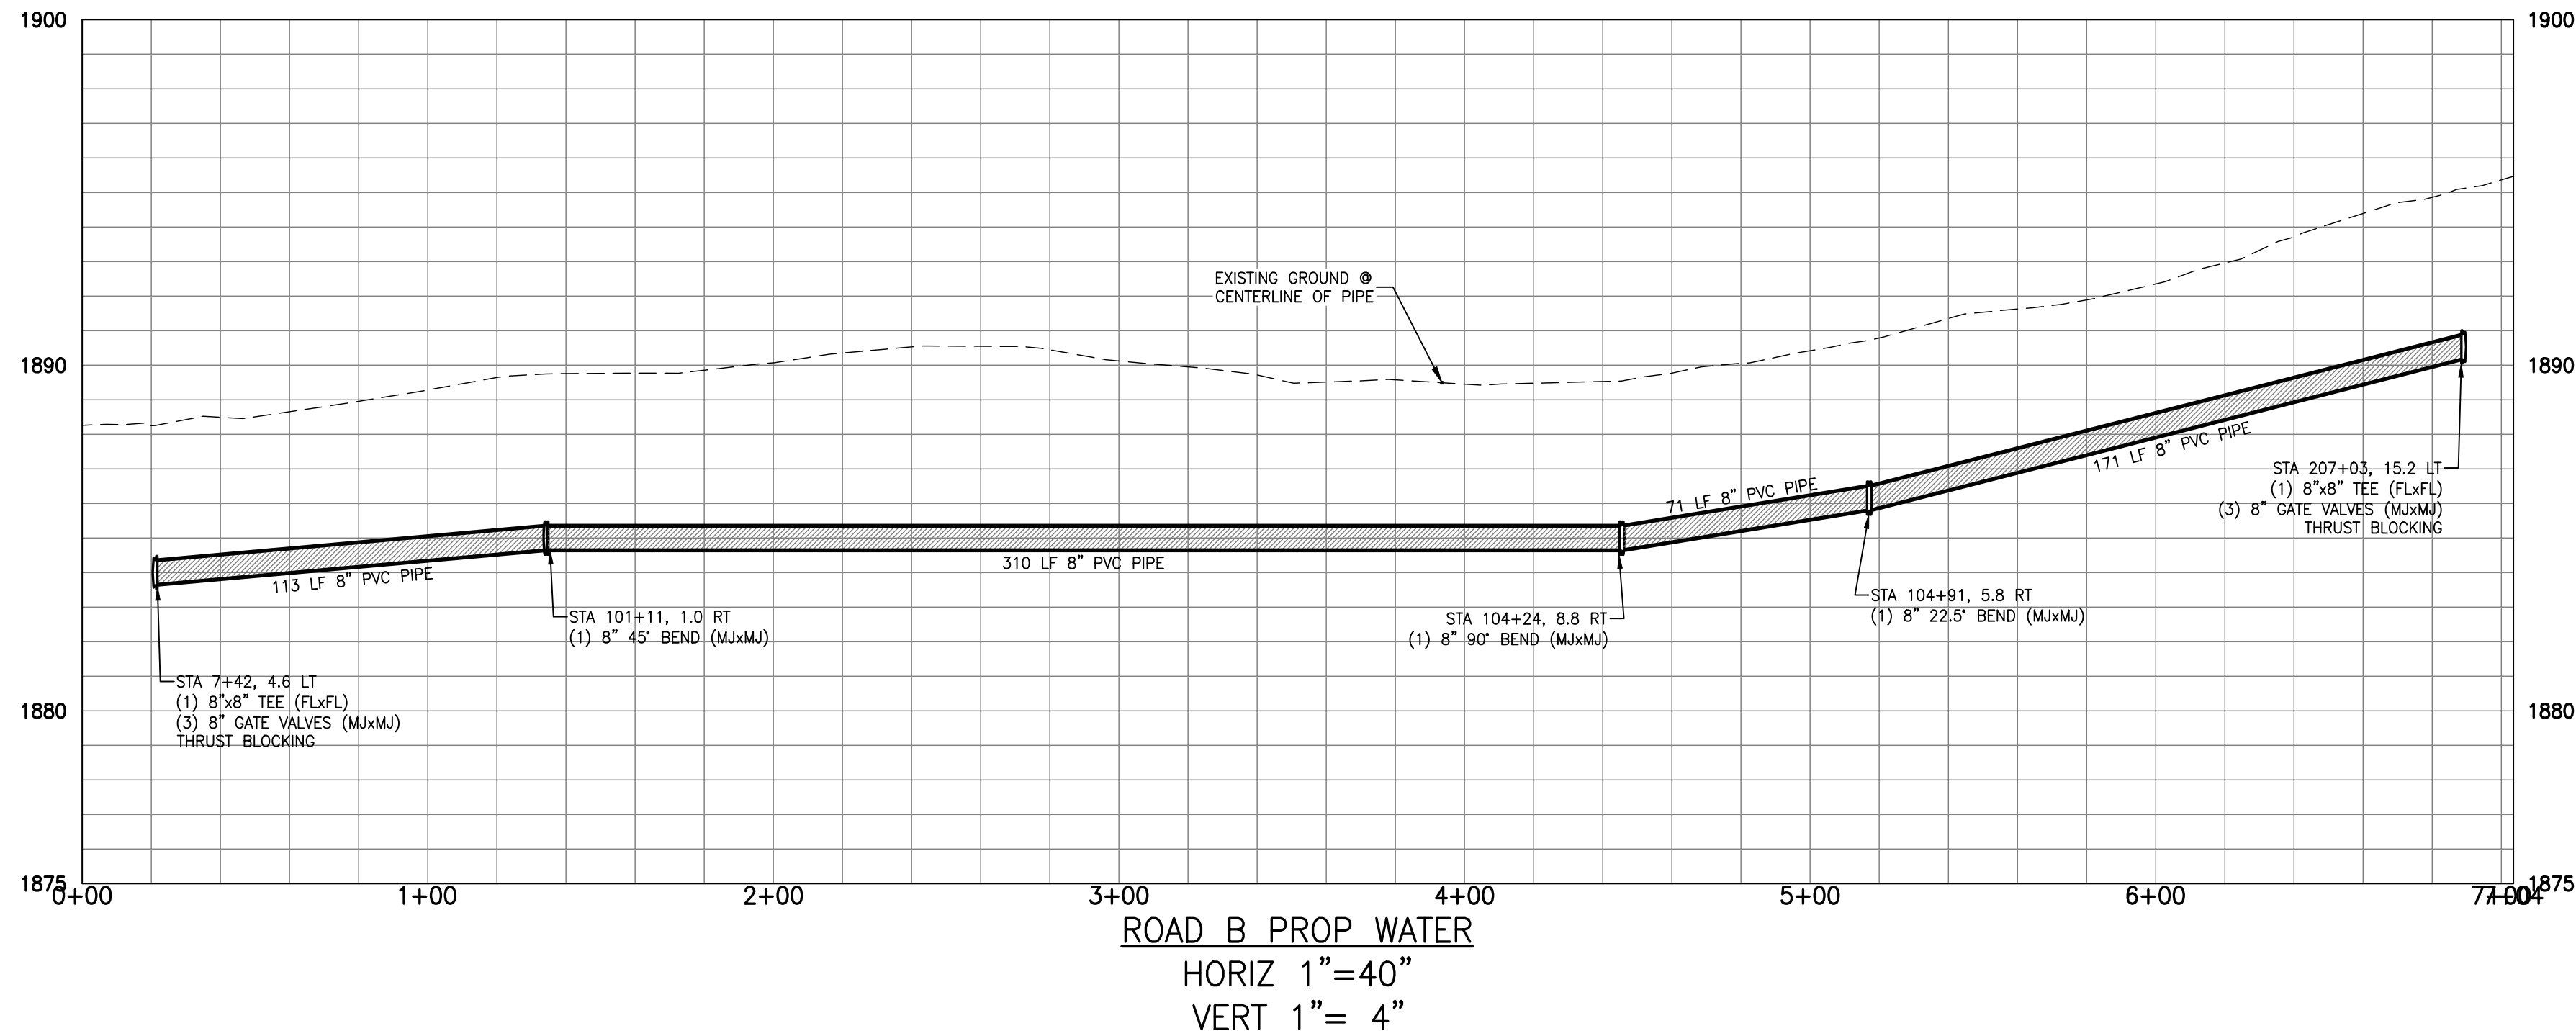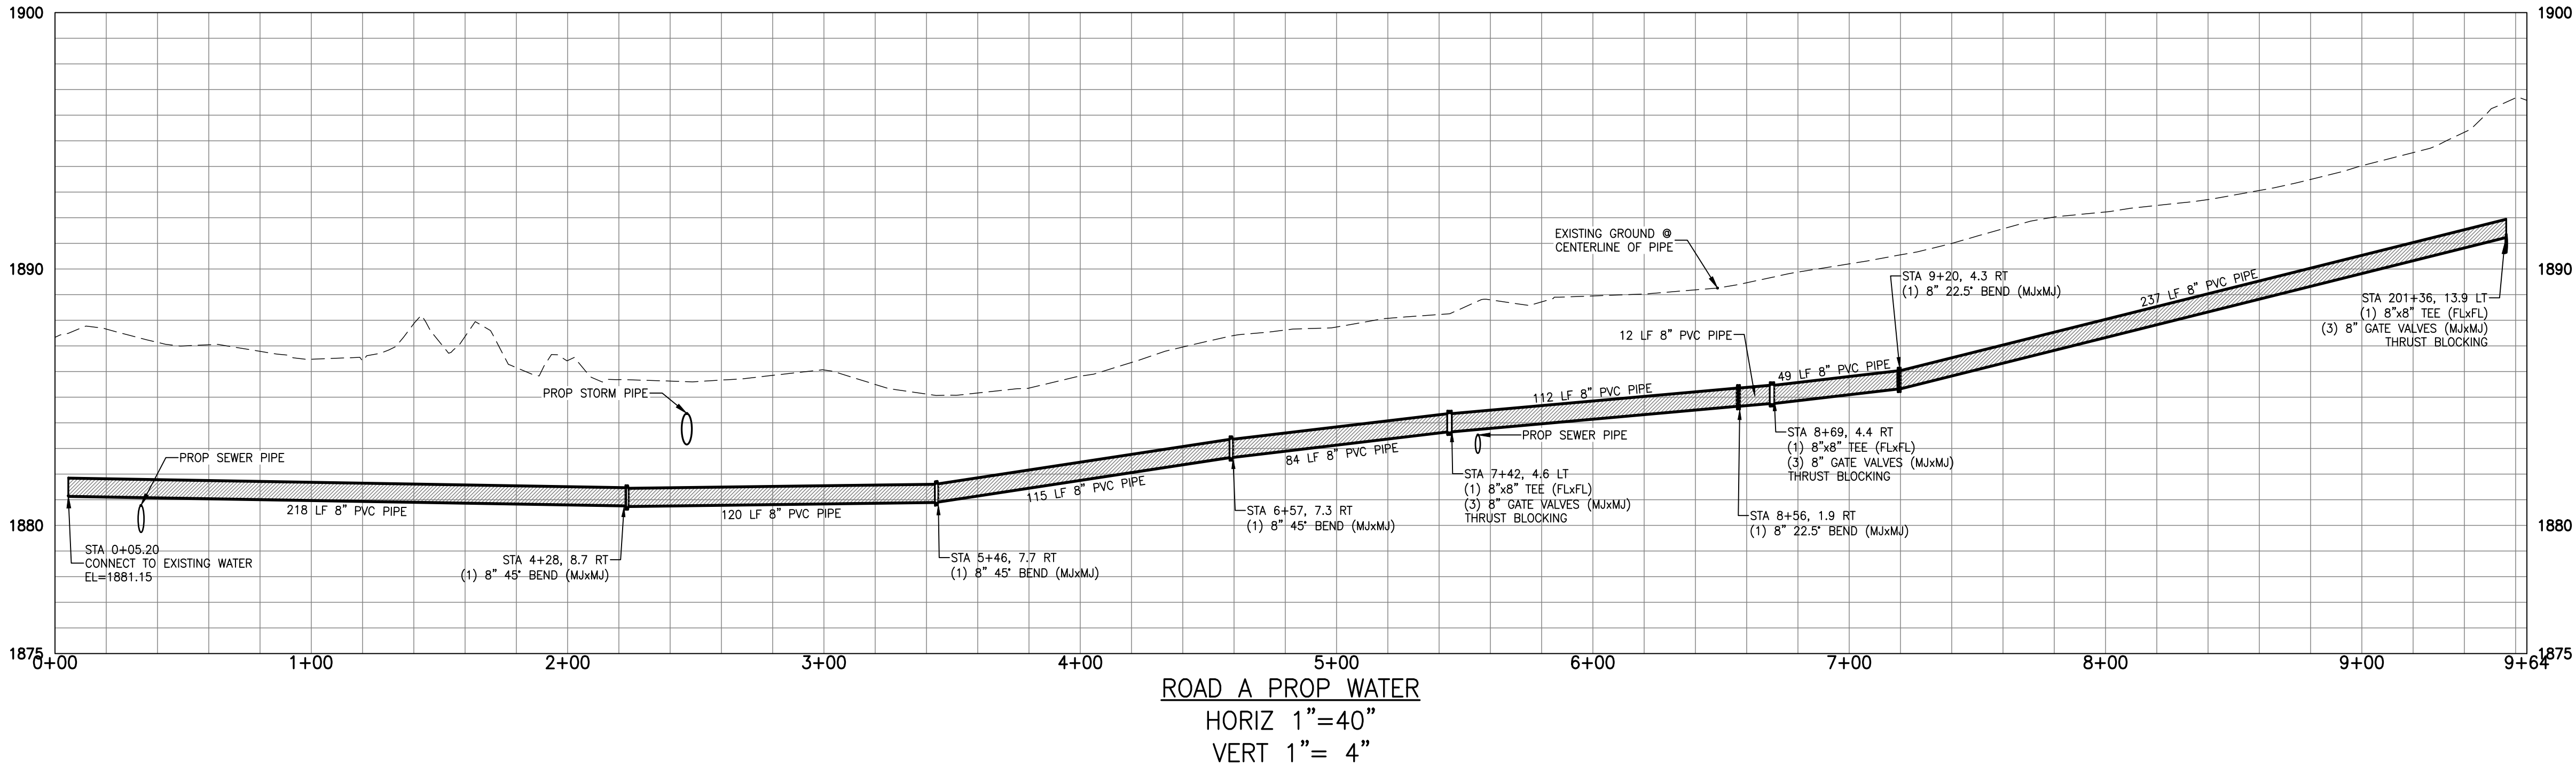


CITY OF CLE ELUM
APPROVED FOR CONSTRUCTION

CITY ENGINEER/PUBLIC WORKS DIRECTOR _____ DATE _____

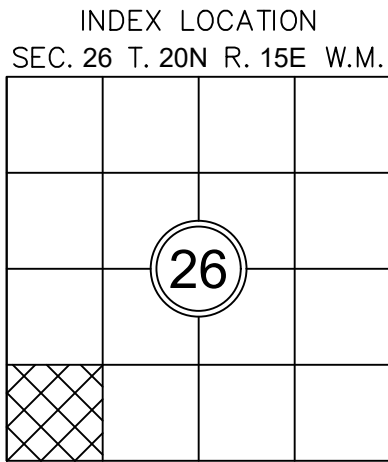

REVISIONS	
DESCRIPTION	DATE
THE PLANS SET FORTH ON THIS SHEET ARE AND SHALL REMAIN THE PROPERTY OF ENCOMPASS ENGINEERING & SURVEYING.	

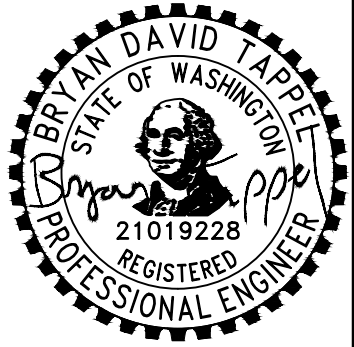



WILDWOOD DEVELOPMENT
WILDWOOD RANCH, LLC
PRELIMINARY PLANS
WATER PROFILES

Encompass
ENGINEERING & SURVEYING
Western Washington Division
165 NE Juniper Street, Suite 201 • Issaquah, WA 98027 • Phone: (425) 392-0250
110 S Oakley Ave. #250 • Cle Elum, WA 98922 • Phone: (509) 674-7433

JOB NO.	220853
DATE	MAR 2025
SCALE	N/A
DESIGNED	TJS/BT
DRAWN	TJS
CHECKED	BT/MKK
APPROVED	BT
SHEET	C4.1

WILDWOOD DEVELOPMENT
A PORTION OF SECTION 25, T. 20 N., R. 15 E., W.M.
CITY OF CLE ELUM, KITTITAS COUNTY, STATE OF WASHINGTON

RECEIVED
By Vamick at 8:39 AM, March 25, 2025

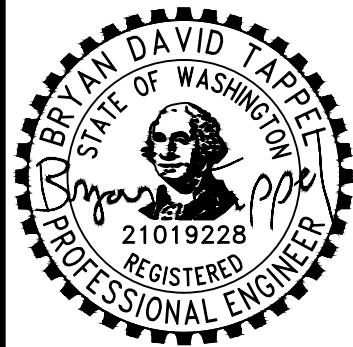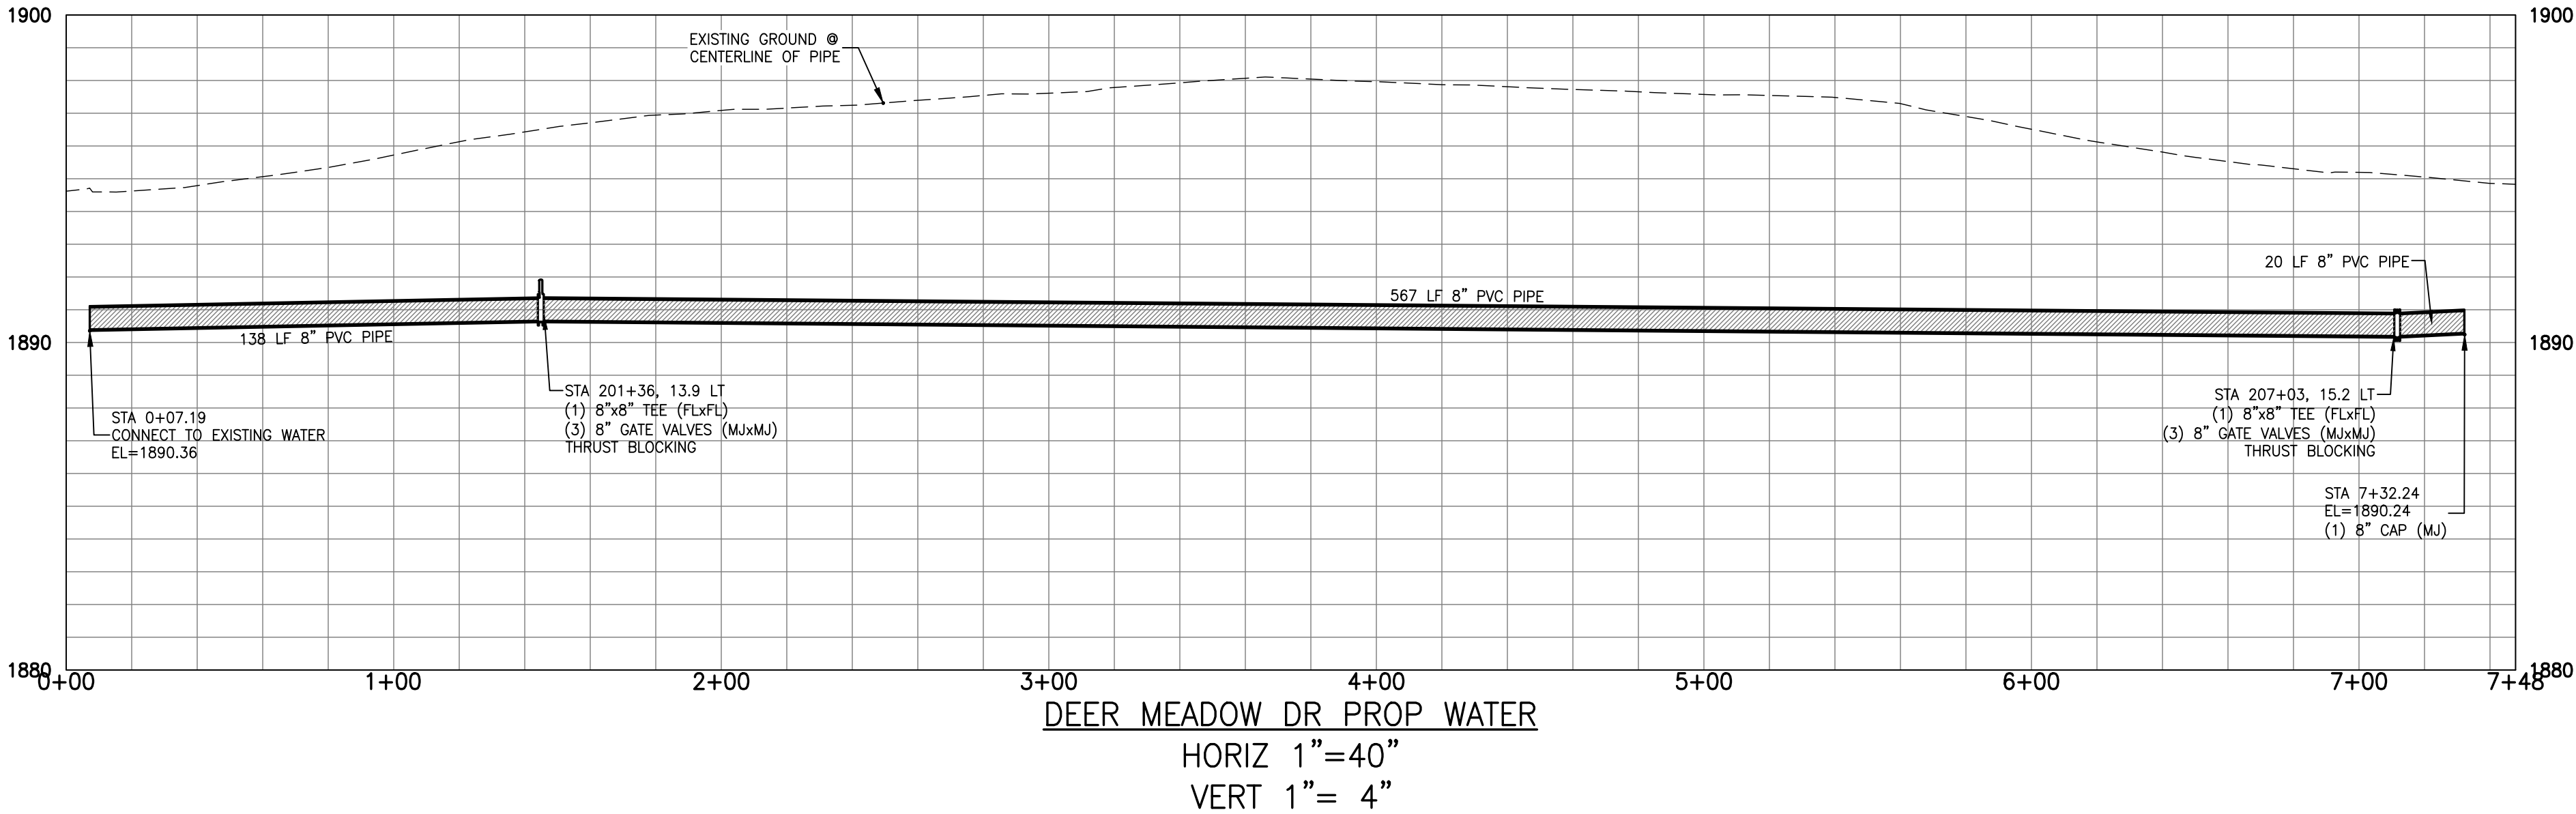

WILDWOOD DEVELOPMENT
WILDWOOD RANCH, LLC
PRELIMINARY PLANS
WATER PROFILE




JOB NO.	220853
DATE	MAR 2025
SCALE	N/A
DESIGNED	TJS/BT
DRAWN	TJS
CHECKED	BT/MKK
APPROVED	BT

SHEET C4.2

CITY OF CLE ELUM
APPROVED FOR CONSTRUCTION

CITY ENGINEER/PUBLIC WORKS DIRECTOR DATE

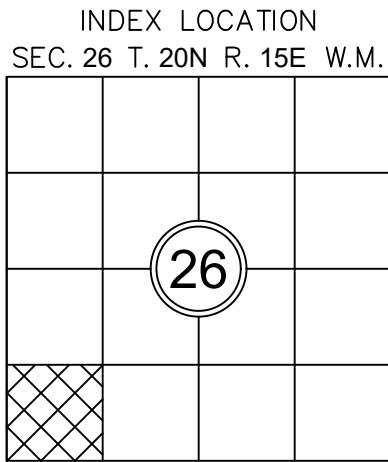

U:\22\220853\220853\ENGINEERING\PRELIMINARY PLANS\220853 UTIL.dwg 3/24/2025 3:03:29 PM